





macroHABITAT



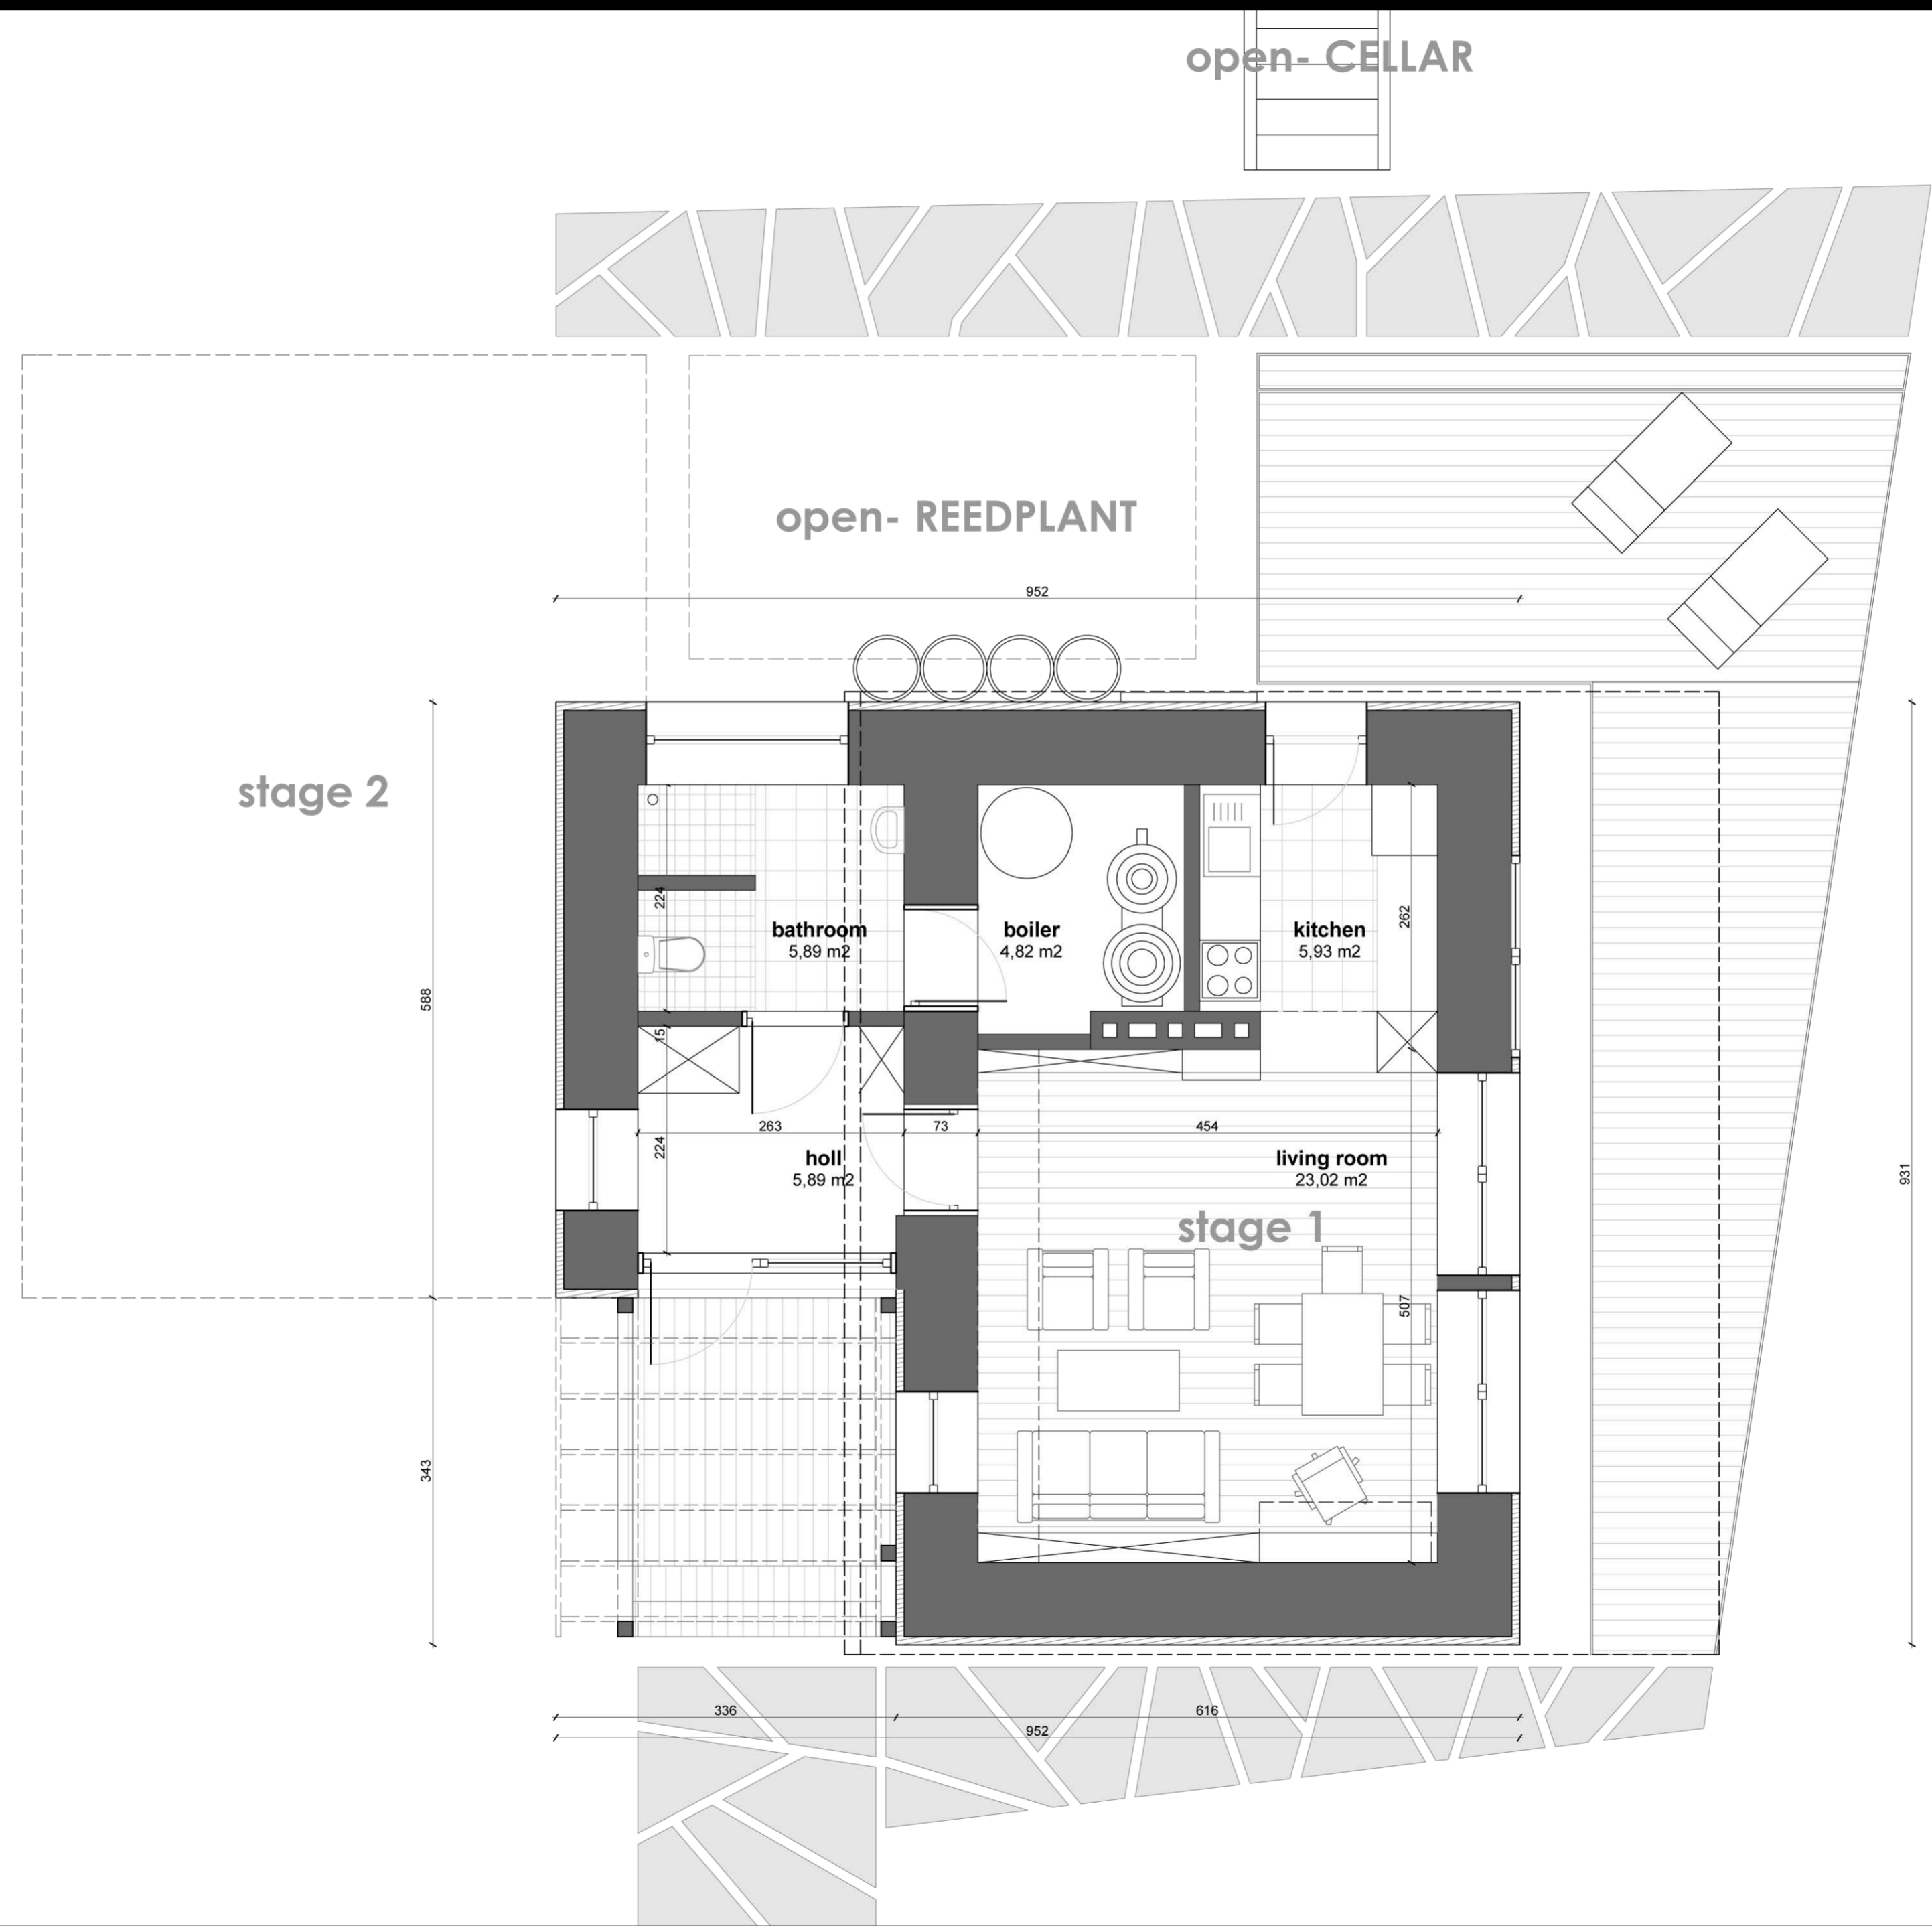


stage 1
 ground floor | scale 1:50
 usable surface 45,55m²

west

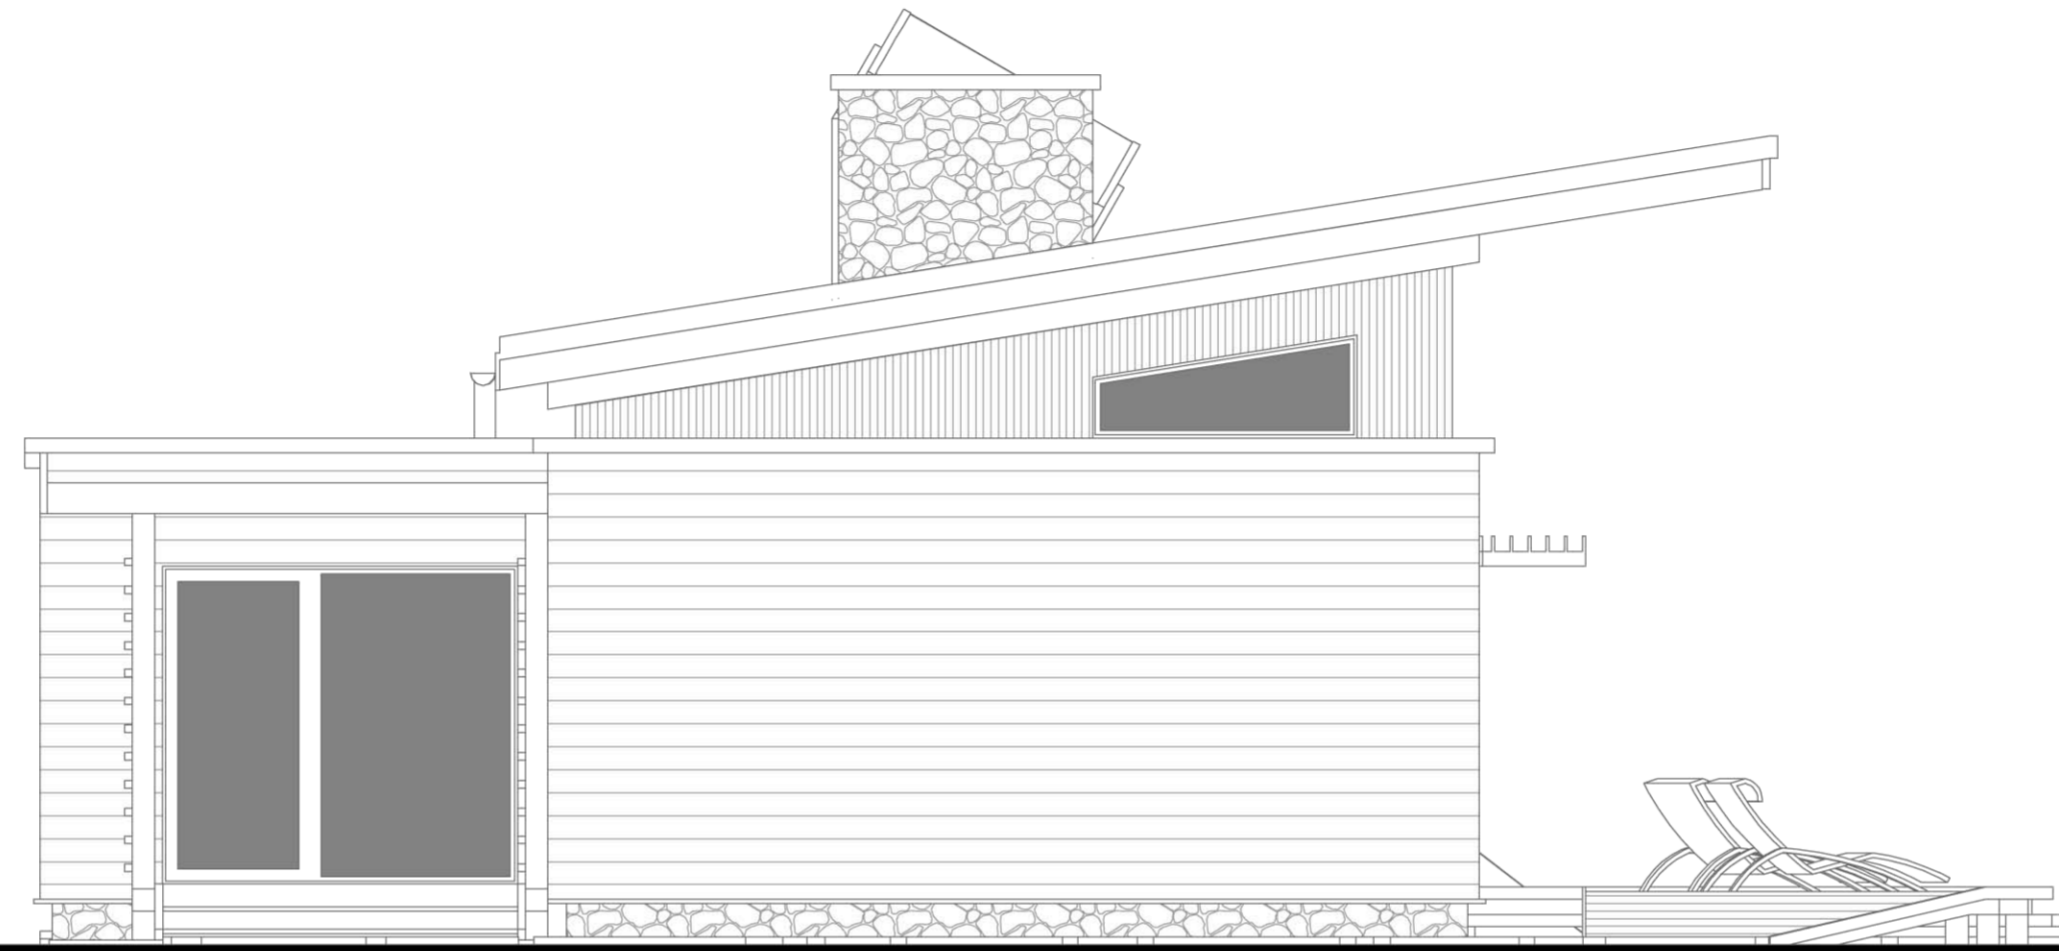


south

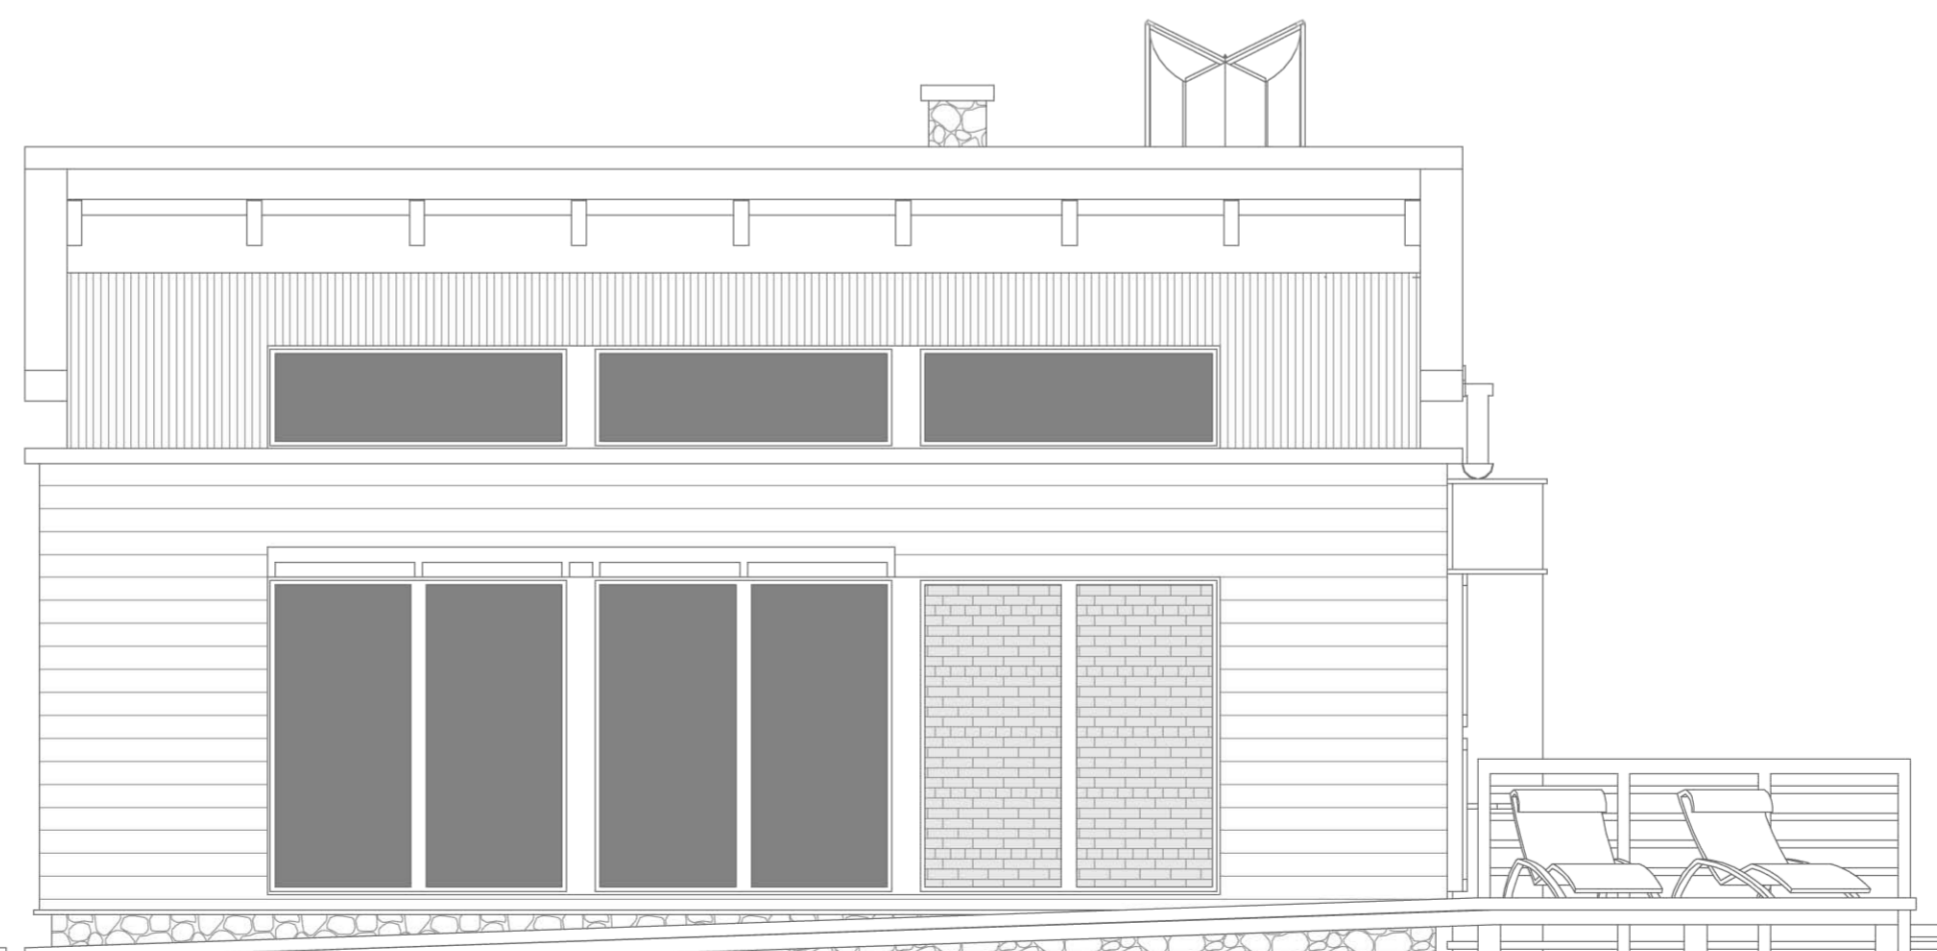

east



north

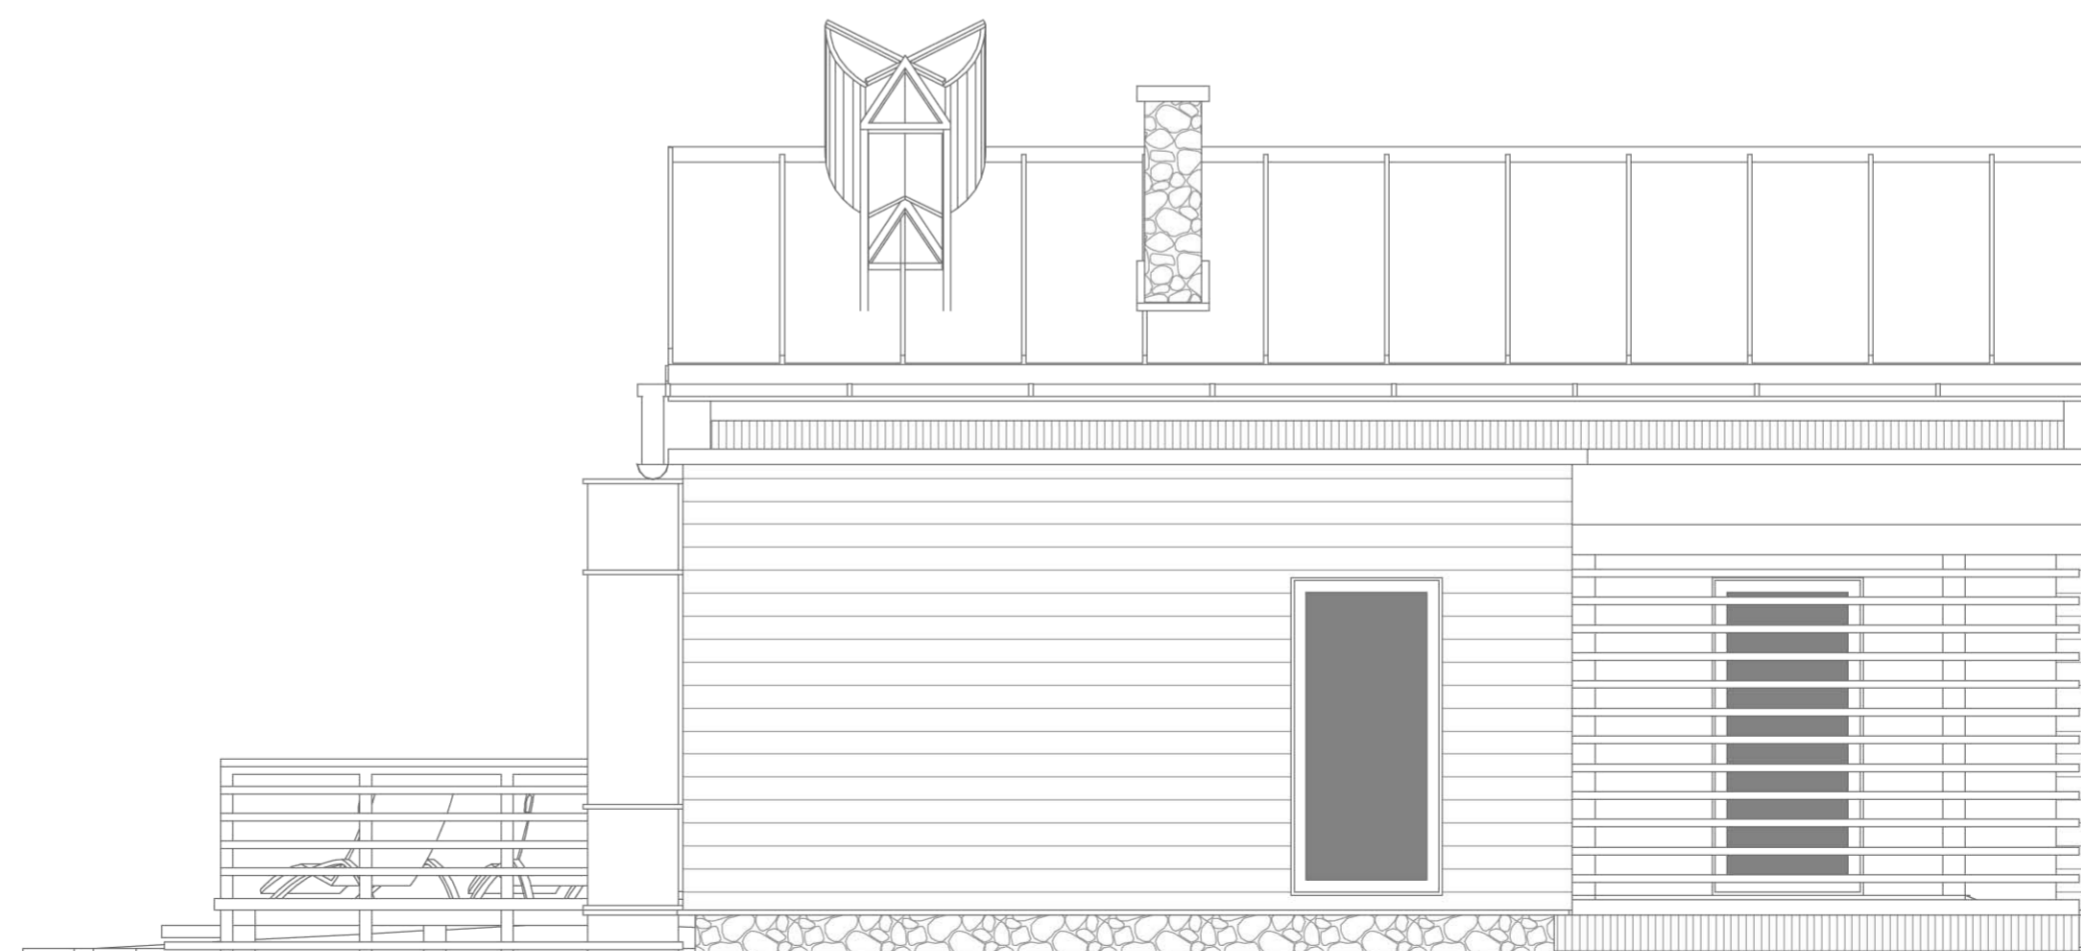



stage 1





stage 1







stage 1

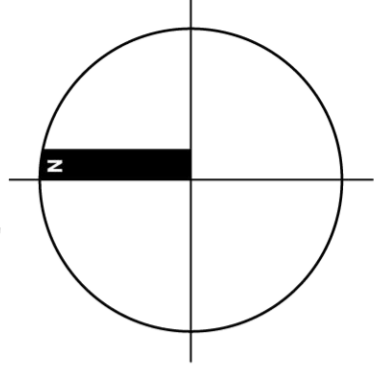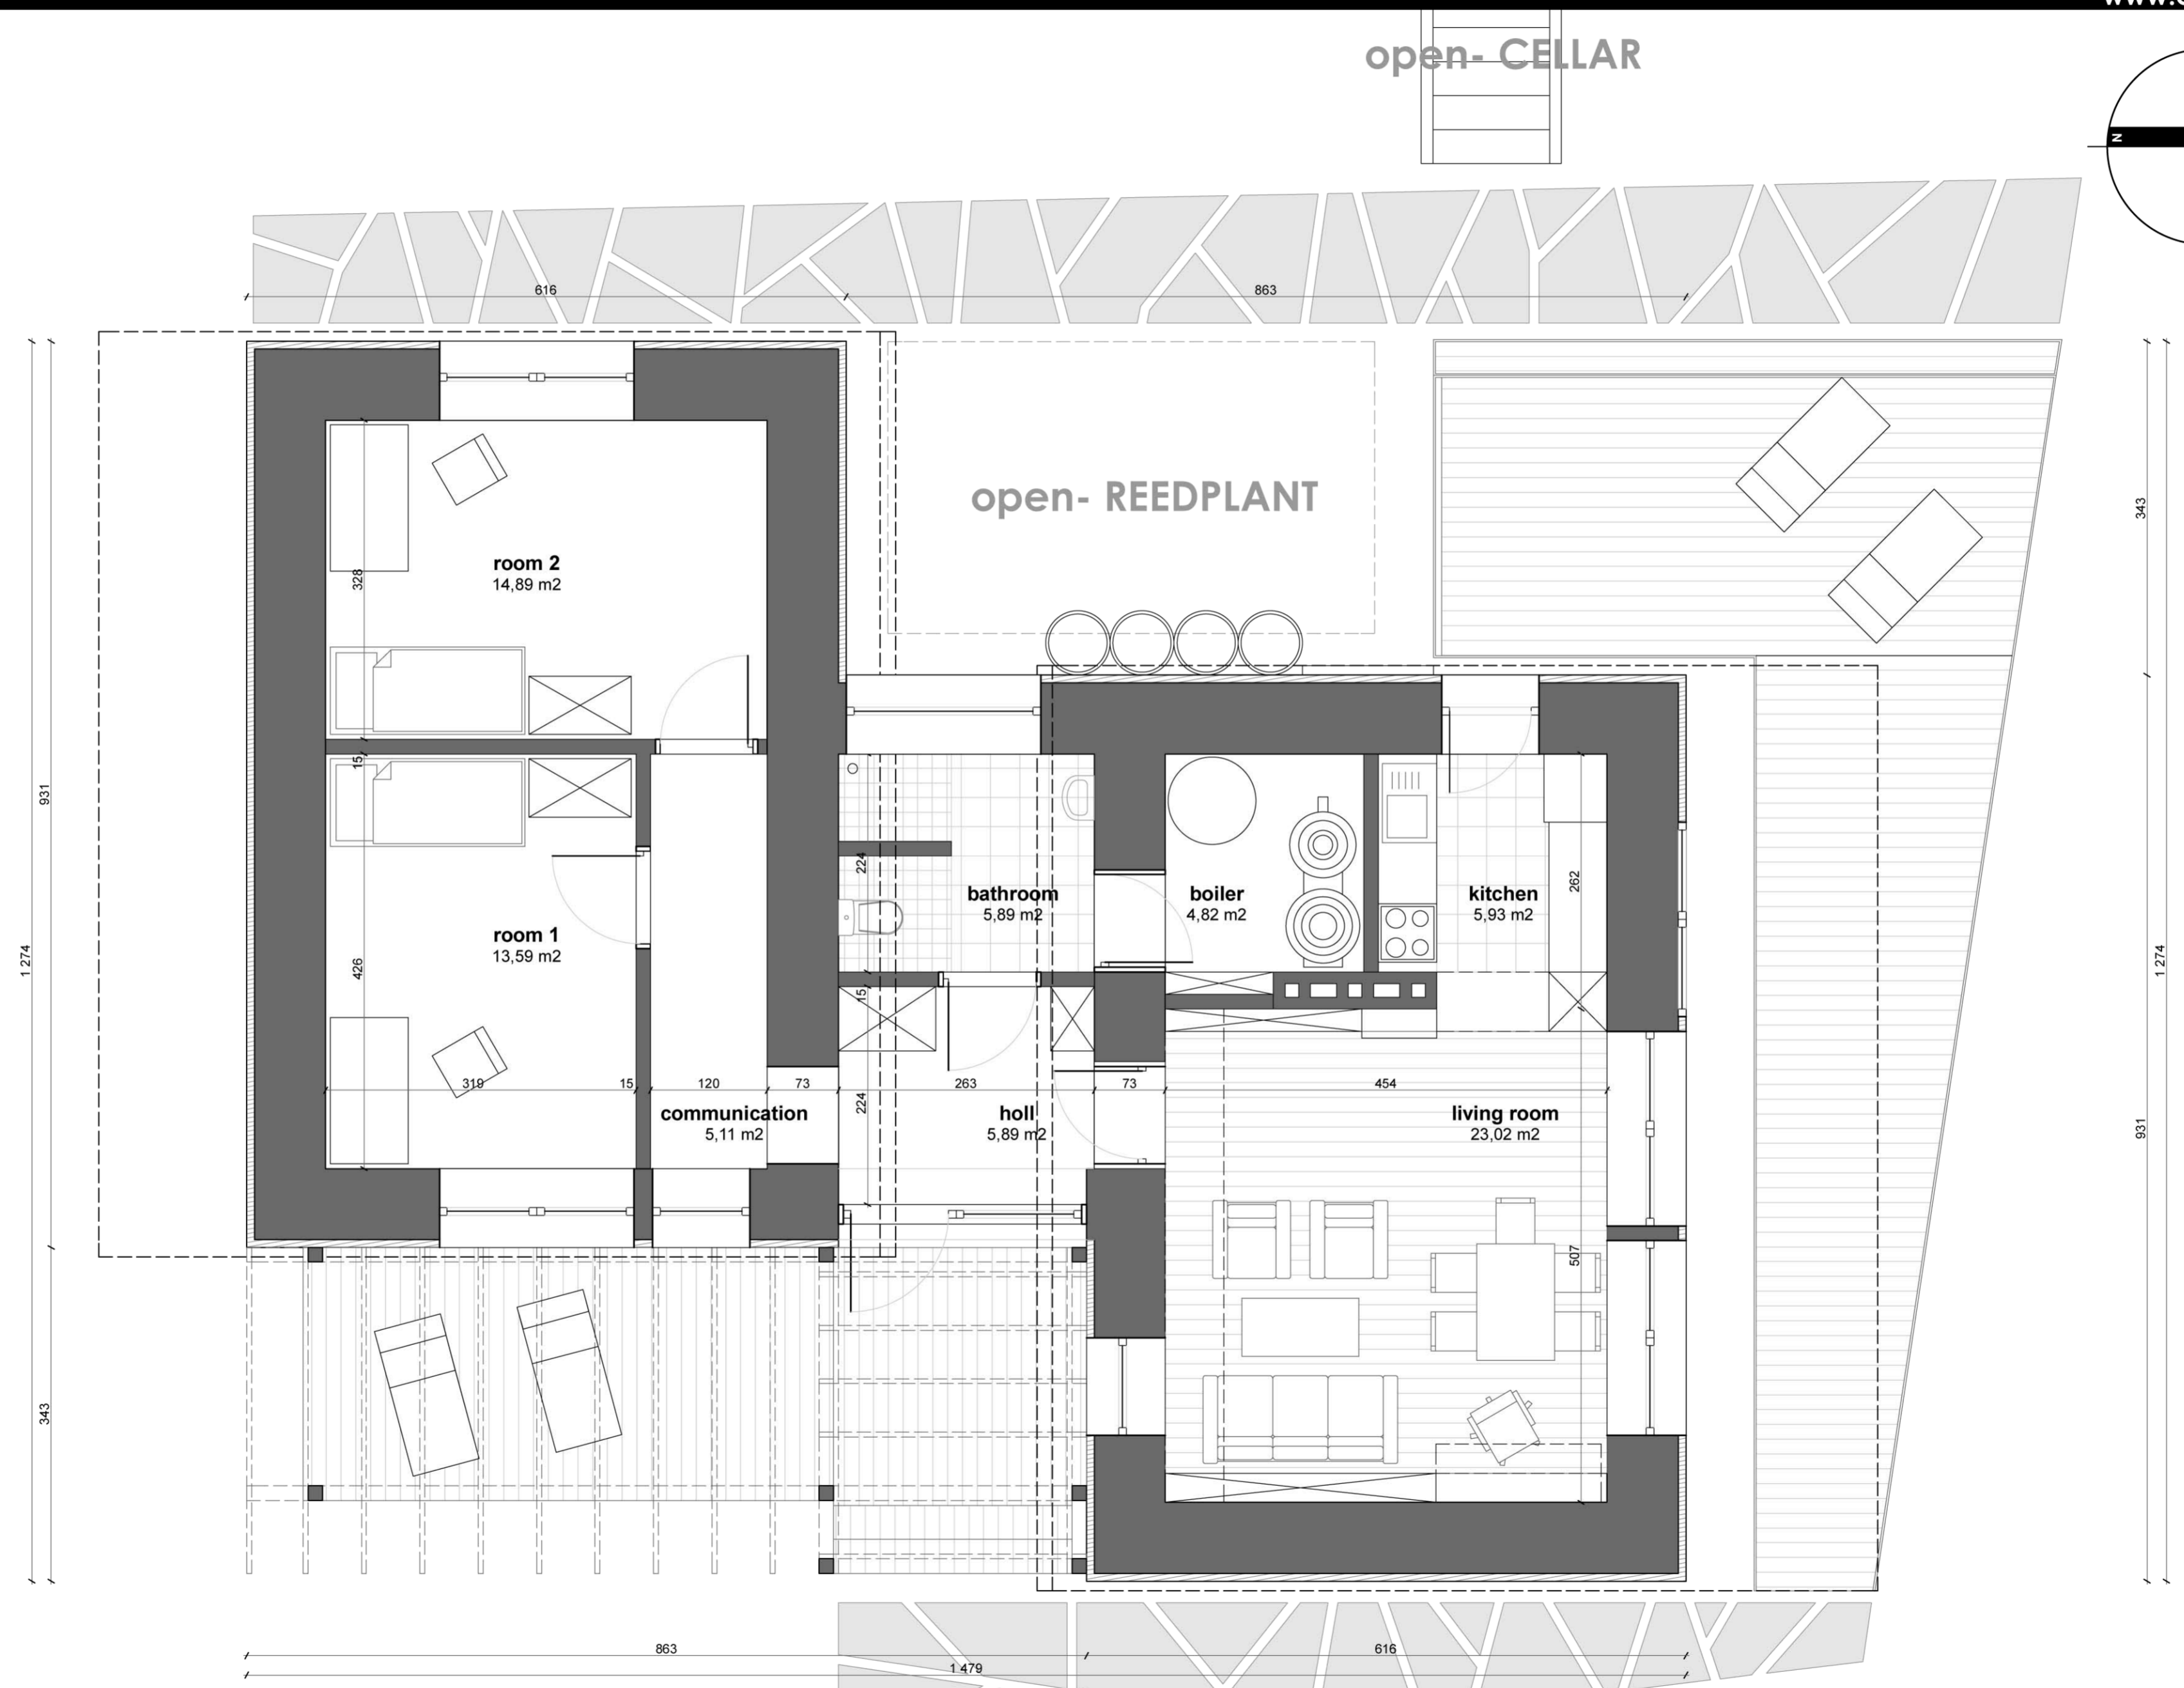

stage 2
 ground floor | scale 1:50
 usable surface 74,03m2




west




south

east

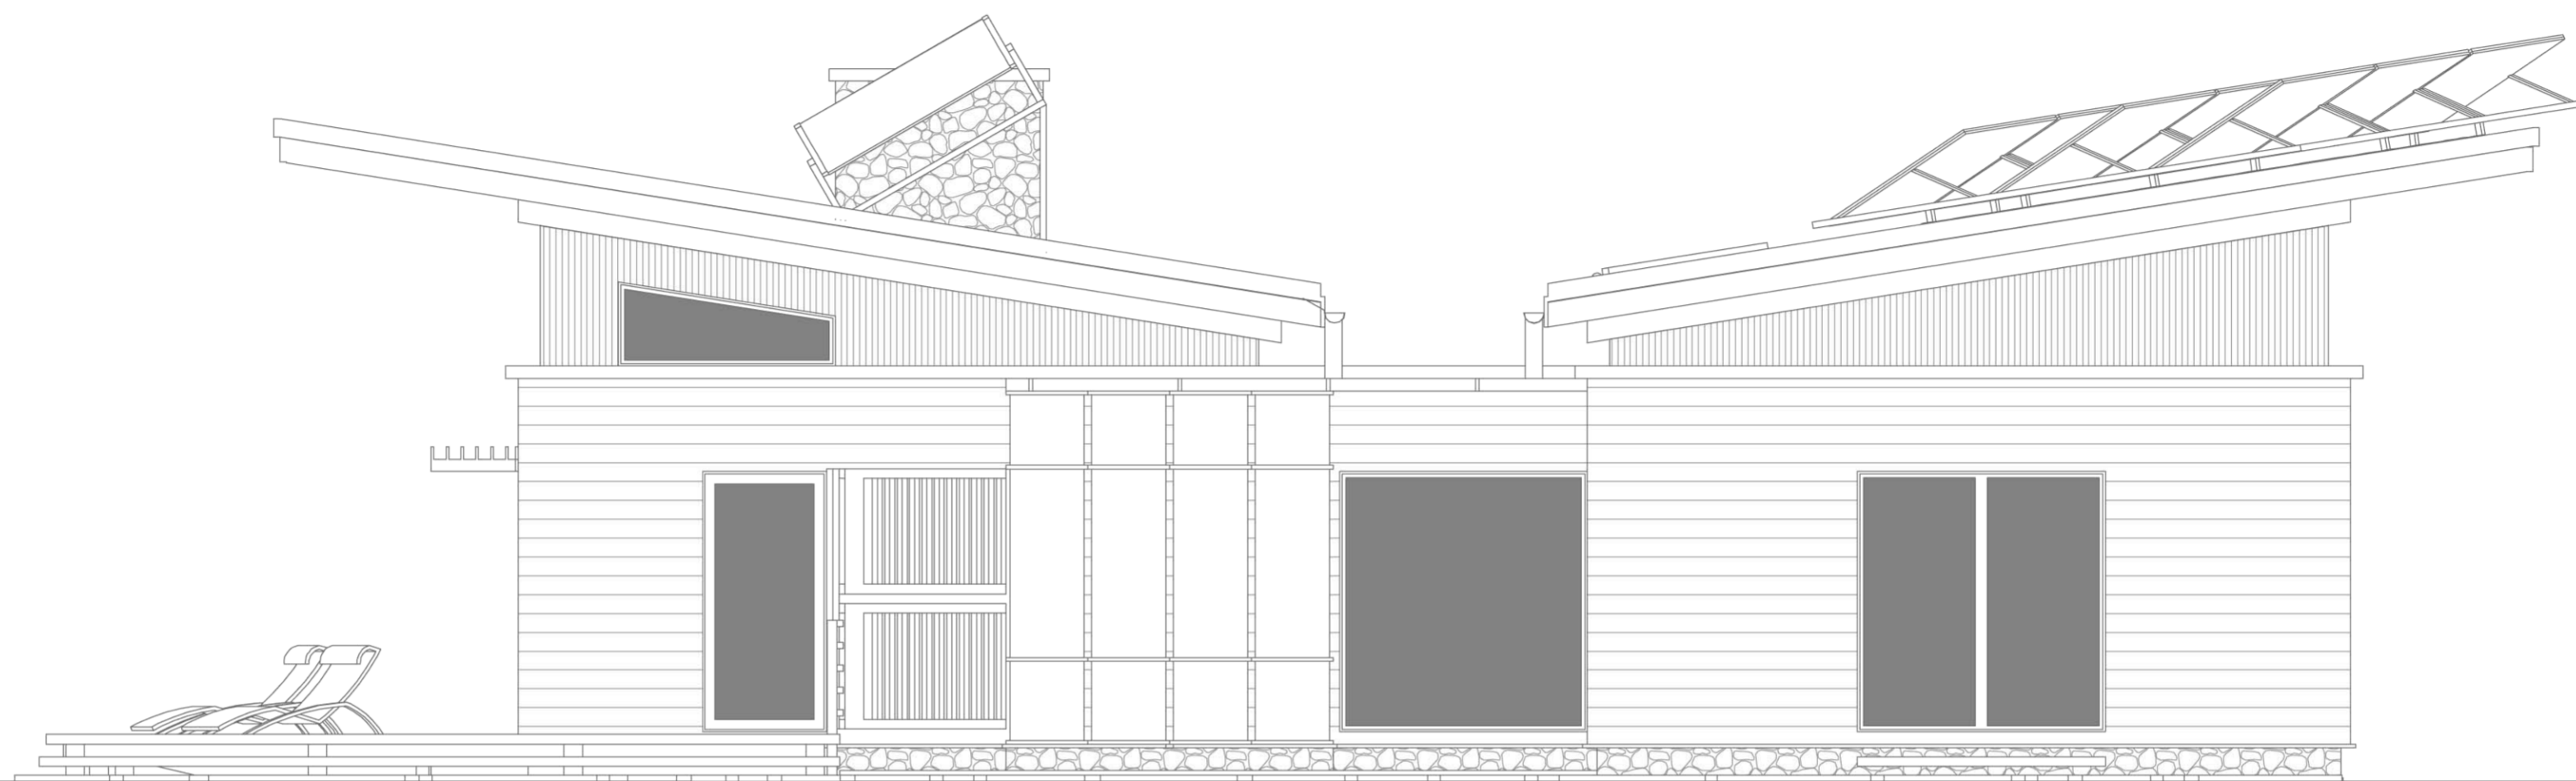

north

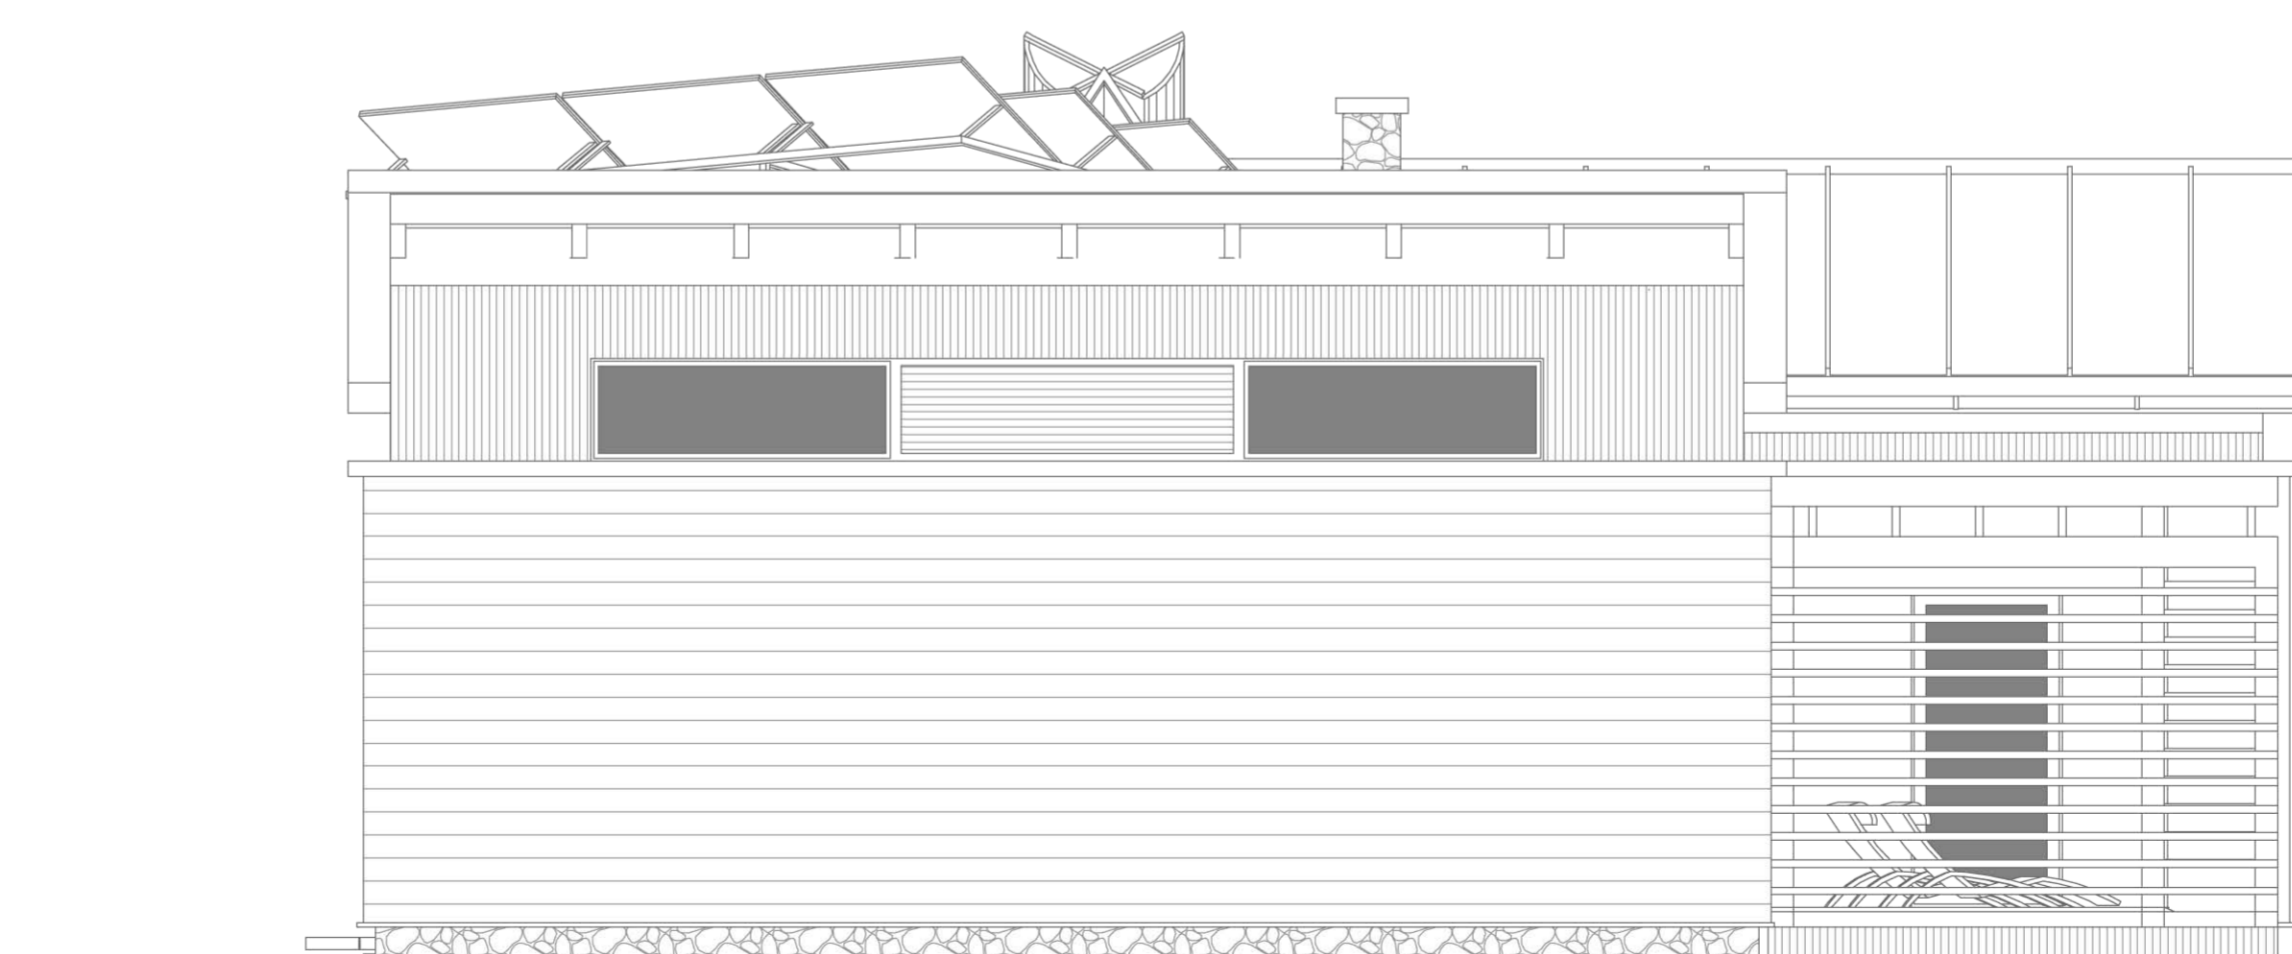





stage 2





stage 2

