

GROWING POWER, INC.

Milwaukee Headquarters:

5500 W. Silver Spring Drive
Milwaukee, WI 53218
Tel. 414.527.1546 | Fax 414.527.1908

Chicago Projects Office:

2215 W. North Avenue
Chicago, IL 60647
Tel. 773.486.6005



GROWING
POWER, INC.
WWW.GROWINGPOWER.ORG

SHEET:

OF:

1 6

TEMPORARY TENT HOOP GREENHOUSE---PERSPECTIVE


DRAFTING BY REGIS UNIVERSITY
DENVER, COLORADO
MICHAEL REDMOND, PHYSICAL PLANT

DRAWN:
2009.12.29

DRAWN BY:
N. SOLLIE

CHECKED BY:
J. STONE

REVISED:
2010.02.16

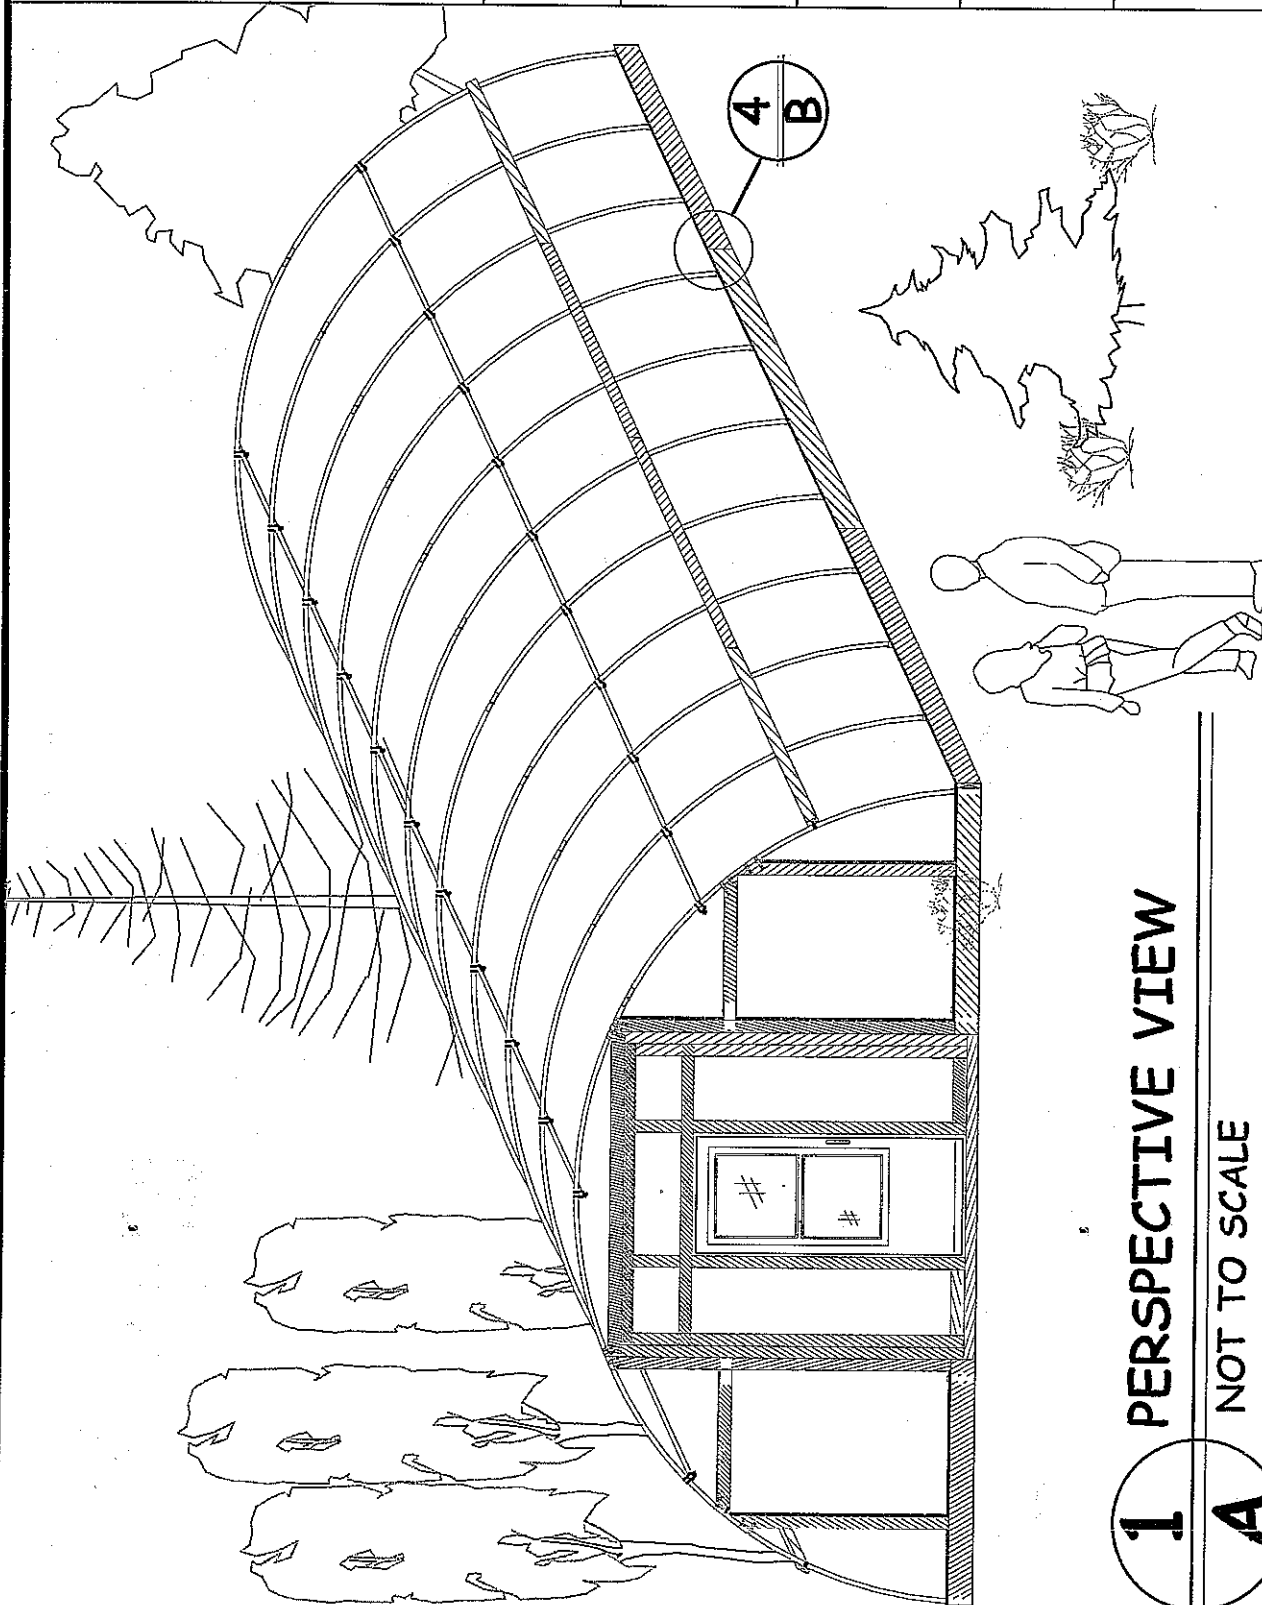

1 A

NOT TO SCALE

GROWING POWER, INC.

Milwaukee Headquarters:

5500 W. Silver Spring Drive
Milwaukee, WI 53218
Tel. 414.527.1546 | Fax 414.527.1908

Chicago Projects Office:

2215 W. North Avenue
Chicago, IL 60647
Tel. 773.486.6005



**GROWING
POWER, INC.**
www.growingpowerinc.com

SHEET:

OF:

2 6

**TEMPORARY TENT
HOOP GREENHOUSE---PLAN VIEW**


DRAFTING BY REGIS UNIVERSITY
DENVER, COLORADO
MICHAEL REDMOND, PHYSICAL PLANT

DRAWN:
2009.12.29

DRAWN BY:
N. SOLLIE

CHECKED BY:
J. STONE

REVISED:
2010.02.16

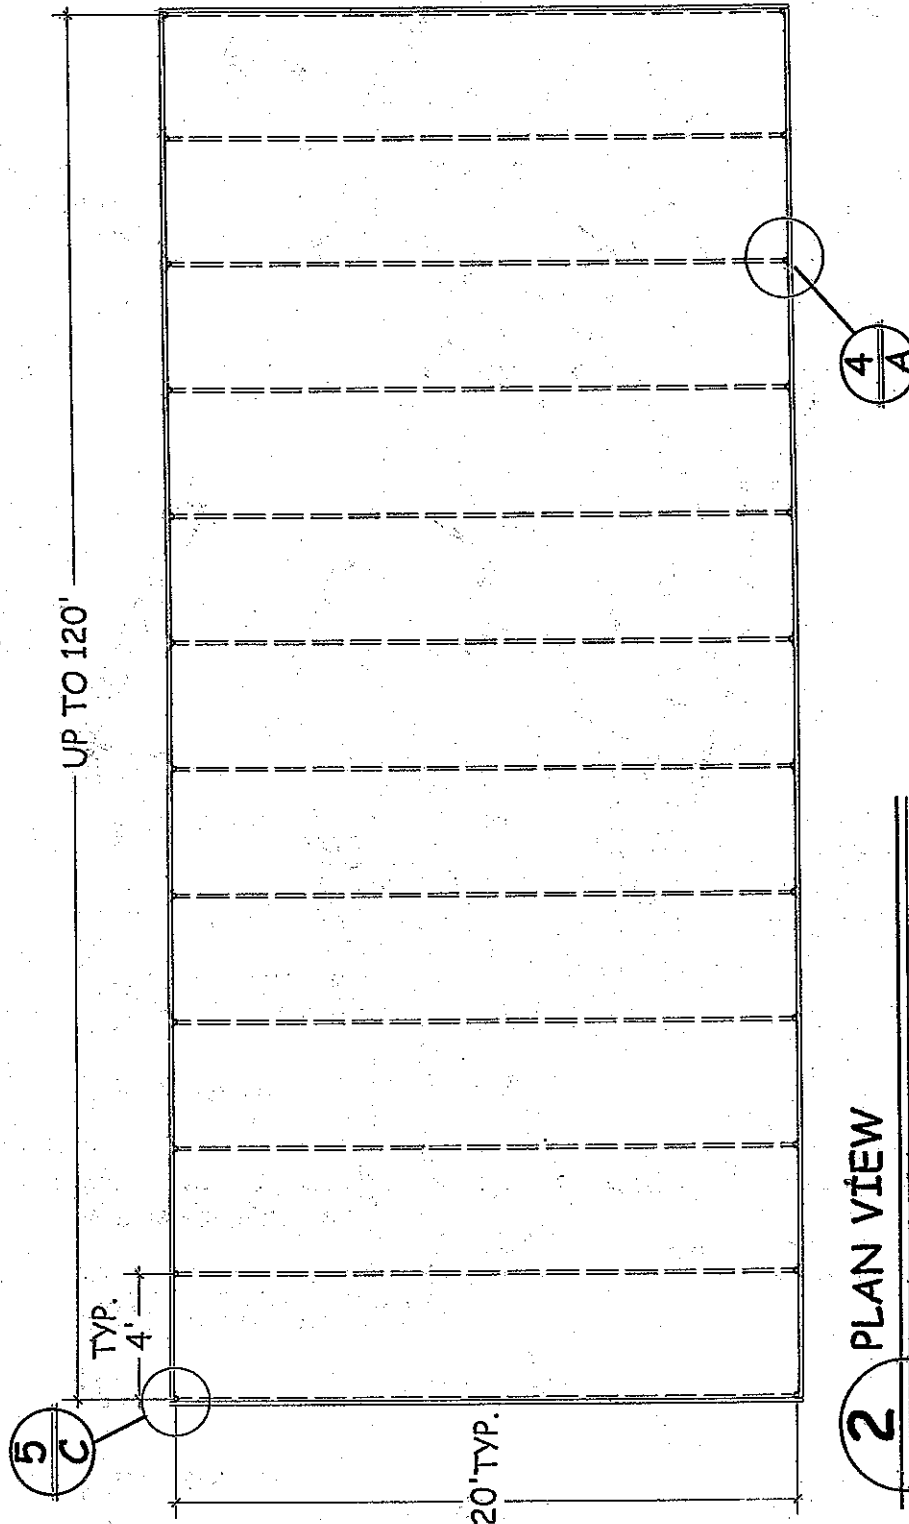

2 PLAN VIEW
A NOT TO SCALE

GROWING POWER, INC.

Milwaukee Headquarters:

5500 W. Silver Spring Drive
Milwaukee, WI 53218
Tel. 414.527.3546 | Fax 414.527.1908
Chicago Projects Office:
2215 W. North Avenue
Chicago, IL 60647
Tel. 773.486.6005



GROWING
POWER, INC.
www.growingpower.org

SHEET:

3

OF:

6

TEMPORARY TENT HOOP GREENHOUSE---GABLE END

DRAFTING BY REGIS UNIVERSITY
DENVER, COLORADO
MICHAEL REDMOND, PHYSICAL PLANT

DRAWN:

2009.12.29

DRAWN BY:

N. SOLLIE

CHECKED BY:

J. STONE

REVISED:

2010.02.16

NOTE:
DIMENSIONS WILL VARY
DEPENDENT ON HOOP
RIB IRREGULARITIES.

1-3/8" (OR 1.315")X21' + 1-3/8" (OR 1.315")X10'6"
0.065"/17 GAUGE (DURA LITE #030105)
CHAIN LINK FENCE TUBING
AS GREENHOUSE HOOP RIBS

THREE CONTINUOUS 1-3/8" (OR 1.315")
0.065"/17 GAUGE (DURA LITE #030105)
CHAIN LINK FENCE TUBING
AS GREENHOUSE PURLINS
ATTACHED WITH CROSS
CONNECTORS.

1.315"x1.315" CROSS CONNECTORS SUCH AS
FARM TEK #102479 AT INTERSECTION
OF 1-3/8" (OR 1.315") TUBE PURLINS W/ HOOP RIBS

PLUMBER'S GALVANIZED
METAL 3/4" X 28 GAUGE
STRAPPING TAPE
COVERED W/ HEAVY DUTY
DUCT TAPE.

1" #12 HEX HEAD
SELF-TAPPING SHEET
METAL SCREW
IN UNDERSIDE OF
JOINT, TYP.

2X4 #2 OR BETTER
HEM FIR LEDGER
AT 4'-0" FROM CENTER
OF PERIMETER SKIRT

2X8 #2 HEM FIR OR BETTER
PERIMETER SKIRT


2X4X8' #2 HEM FIR OR BETTER
AT GABLE OPENINGS

8'X8' OPENING FILLED W/
STORM DOOR & POLY GAL
OR SIMILAR SUBSTITUTE

3 GABLE VIEW FROM INTERIOR

NOT TO SCALE

3 A

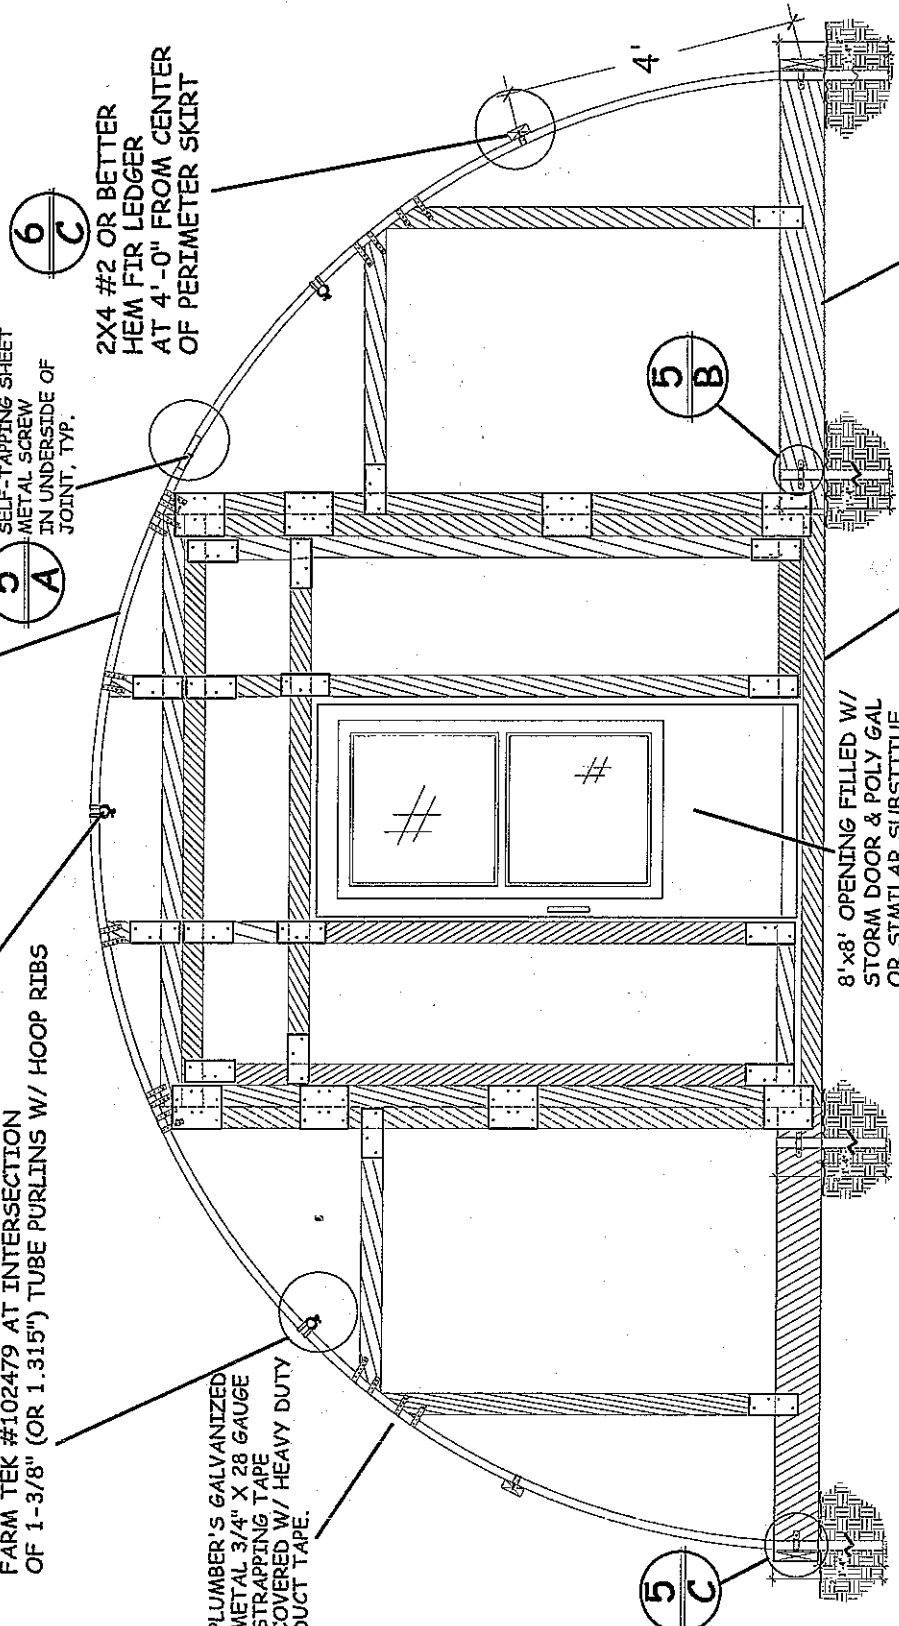

GROWING POWER, INC.

Milwaukee Headquarters:

5500 W. Silver Spring Drive
Milwaukee, WI 53218
Tel. 414.527.1546 | Fax 414.527.1908
Chicago Projects Office:

2215 W. North Avenue
Chicago, IL 60647
Tel. 773.486.6005



GROWING
POWER, INC.
www.growingpower.org

SHEET:

OF:

4 6

TEMPORARY TENT HOOP GREENHOUSE---DETAILS


DRAFTING BY REGIS UNIVERSITY
DENVER, COLORADO
MICHAEL REDMOND, PHYSICAL PLANT

DRAWN:
2009.12.29

DRAWN BY:
N. SOLLIE

CHECKED BY:
J. STONE

REVISED:
2010.02.16

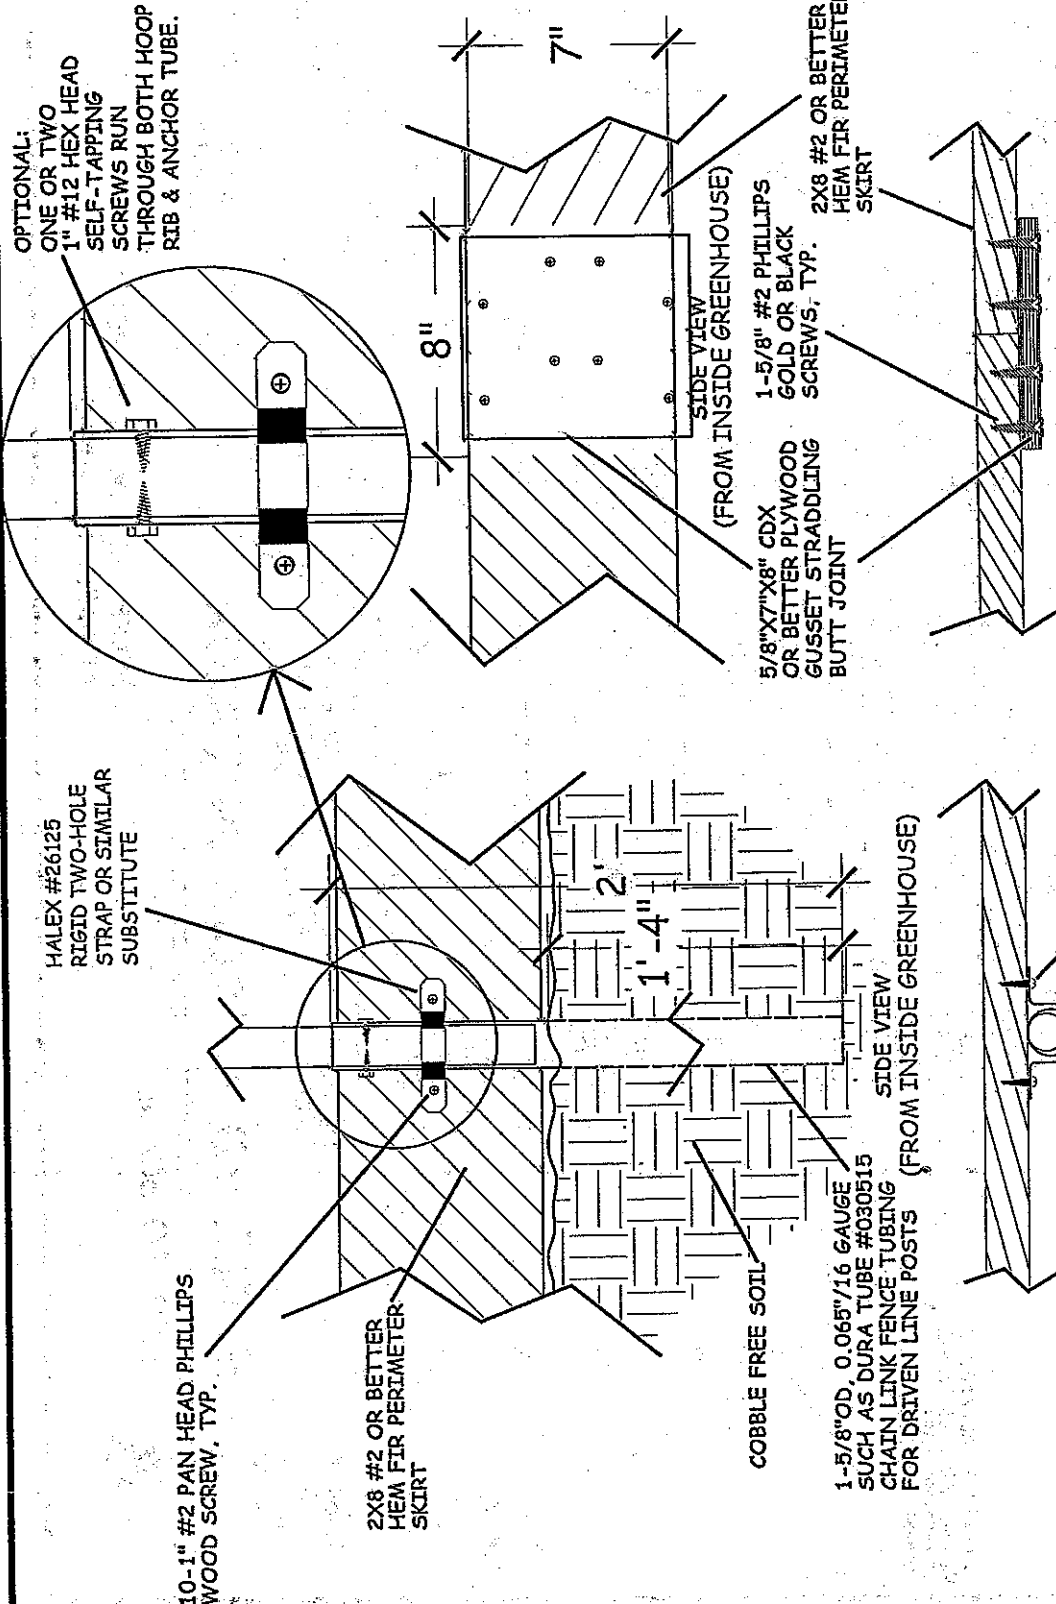

GROWING POWER, INC.

Milwaukee Headquarters:

5500 W. Silver Spring Drive
Milwaukee, WI 53218
Tel. 414.527.1546 | Fax 414.527.1908

Chicago Projects Office:

2215 W. North Avenue
Chicago, IL 60647
Tel. 773.486.6005



GROWING
POWER, INC.
www.growingpowerinc.com

SHEET:

OF:

5 6

TEMPORARY TENT HOOP GREENHOUSE---DETAILS


DRAFTING BY REGIS UNIVERSITY
DENVER, COLORADO
MICHAEL REDMOND, PHYSICAL PLANT

DRAWN:
2009.12.29

DRAWN BY:
N. SOLLIE

CHECKED BY:
J. STONE

REVISED:
2010.02.16

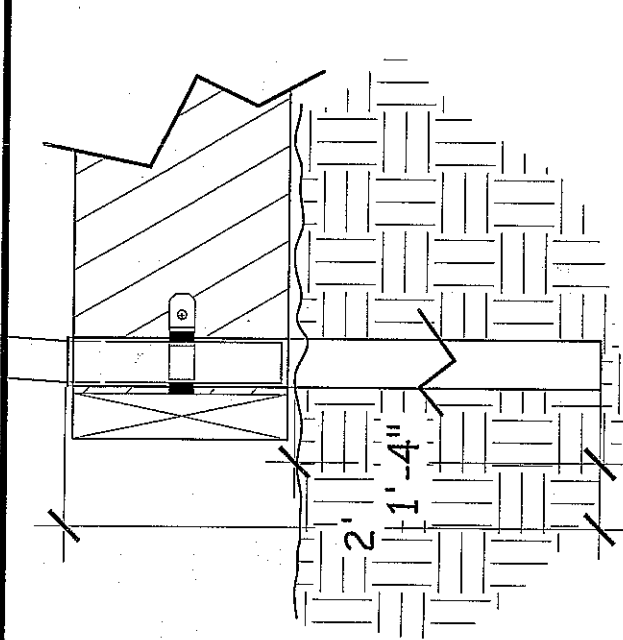


SIDE VIEW

2X8 #2 OR BETTER
HEM FIR PERIMETER
SKIRT

10'-1" #2 PAN HEAD PHILLIPS
WOOD SCREW, TYP.

HALEX #26125
RIGID TWO-HOLE
STRAP W/ ONE
"WING" BENT OVER
BUTT END OF
PERIMETER SKIRT.
NOTE: PLUMBER'S
METAL STRAPPING
TAPE MAY BE USED.

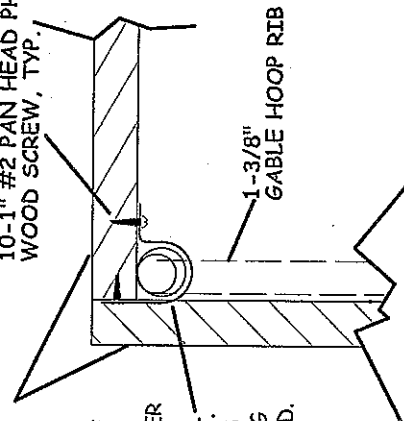


TOP VIEW

HOOP RIB ATTACHMENT
AT CORNER

NOT TO SCALE

5
C

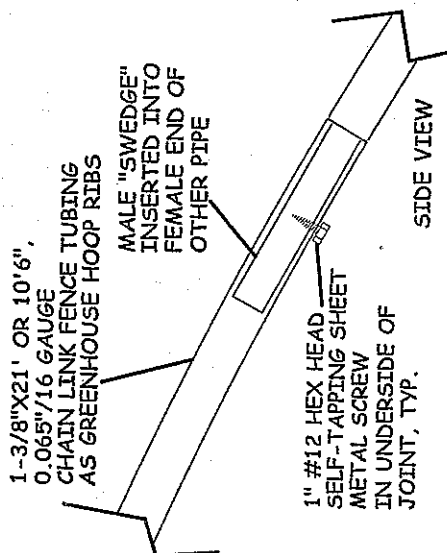


SIDE VIEW

TUBING SWEDGE
JOINT DETAIL

NOT TO SCALE

5
A

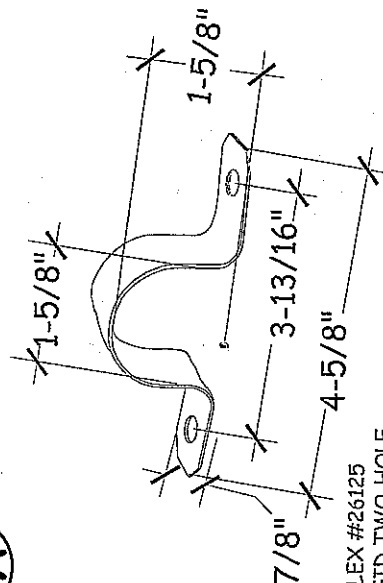

HALEX #26125
RIGID TWO-HOLE
STRAP OR SIMILAR
SUBSTITUTE

CONDUIT STRAP DETAIL

NOT TO SCALE

5
B

GROWING POWER, INC.

Milwaukee Headquarters:

5500 W. Silver Spring Drive
Milwaukee, WI 53218
Tel. 414.527.1546 / Fax 414.527.1908
Chicago Projects Office:
2215 W. North Avenue
Chicago, IL 60647
Tel. 773.486.6005



GROWING
POWER, INC.
www.growingpowerinc.com

SHEET:

OF:

6 6

TEMPORARY TENT
HOOP GREENHOUSE---DETAILS

DRAFTING BY REGIS UNIVERSITY
DENVER, COLORADO

MICHAEL REDMOND, PHYSICAL PLANT

DRAWN:

2009.12.29

DRAWN BY:

N. SOLLIE

CHECKED BY:

J. STONE

REVISED:

2X4 #2 OR BETTER
HEM FIR LEDGER
AT 4'-0" FROM CENTER
OF PERIMETER SKIRT


SIDE VIEW

2X4 LEDGER

NOT TO SCALE

6 CROSS CONNECTOR DETAIL

NOT TO SCALE

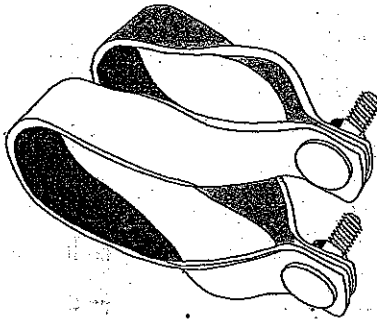

6

A

1.315"x1.315" CROSS
CONNECTORS AT
INTERSECTION OF 1-3/8"
TUBE PURLINS W/ HOOP RIBS
(SUCH AS FARM TEK #102479)

SIDE VIEW

6 CROSS CONNECTOR DETAIL

NOT TO SCALE

6

B

THREE CONTINUOUS 1-3/8"
0.065"/16 GAUGE
CHAIN LINK FENCE TUBING
AS GREENHOUSE PURLINS
ATTACHED WITH CROSS
CONNECTORS.