




AL1	螺栓和螺母	M20, 8.8	40	14	螺栓和螺母	Nuts and Bolts
AL2	扁钢	60*60*4	150	14	箱	Holders
AL3	管钢	200*5	200	4	脚	Feet
AL4	角钢	50*50*4	1200	4	腿	Legs
AL5	角钢	150*100*12	1800	2	次要武器	Secondary Arms
AL6	角钢	150*100*12	1800	1	右主臂	Primary Arm – Right
AL7	管钢	150*100*12	1800	1	主左手臂	Primary Arm – Left
AL8	扁钢		模式切	1	砖的支持	Brick Holder
AL9	扁钢		模式切	1	污垢门将	Dirt Keeper
AL10	扁钢		模式切	1	振动筛后卫	Shaker Guard
参考号码	类型	大小	长度	数量	名称	
		框架				

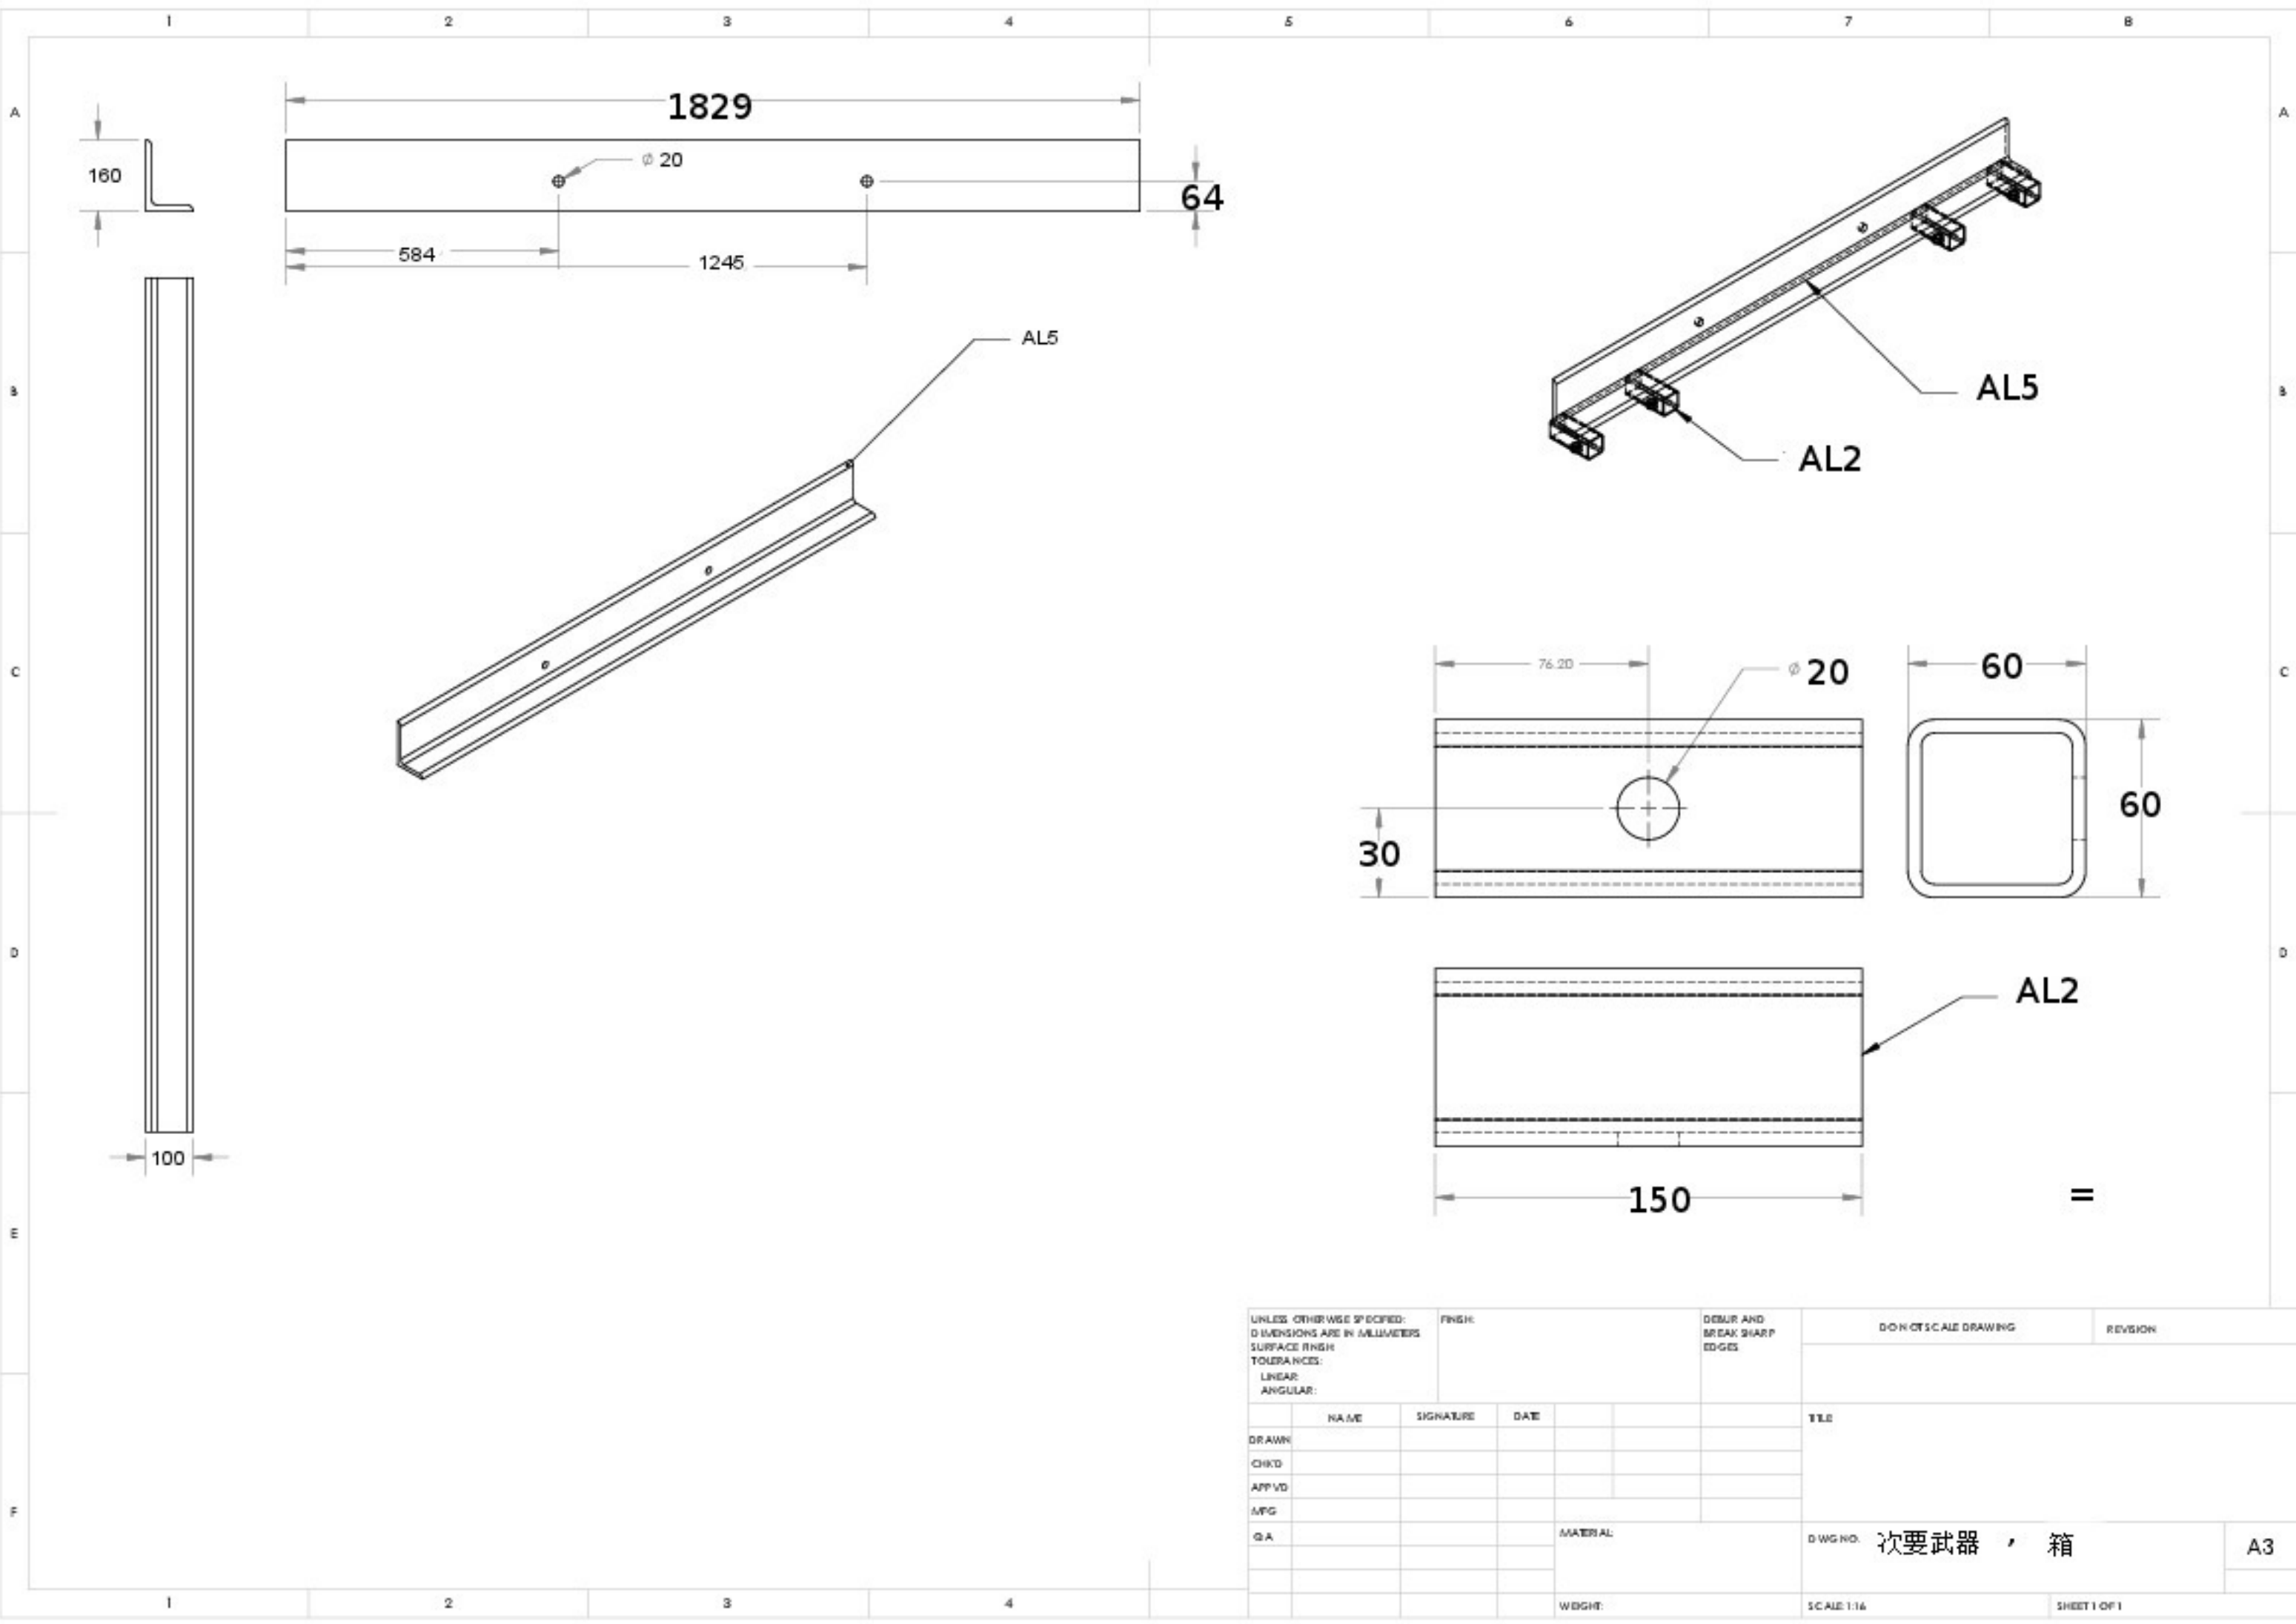

UNLESS OTHERWISE SPECIFIED: DIMENSIONS ARE IN MILLIMETERS SURFACE FINISH TOLERANCES: LINEAR: ANGULAR:		FINISH:		DEBUR AND BREAK SHARP EDGES		DON'T SCALE DRAWING		REVISION	
DRAWN		NAME		SIGNATURE		DATE		TITLE	
CHKD									
APP'VD									
MFG									
QA								DWG NO. 次要武器 , 箱	
								A3	
						WEIGHT:		SCALE 1:14	
								SHEET 1 OF 1	

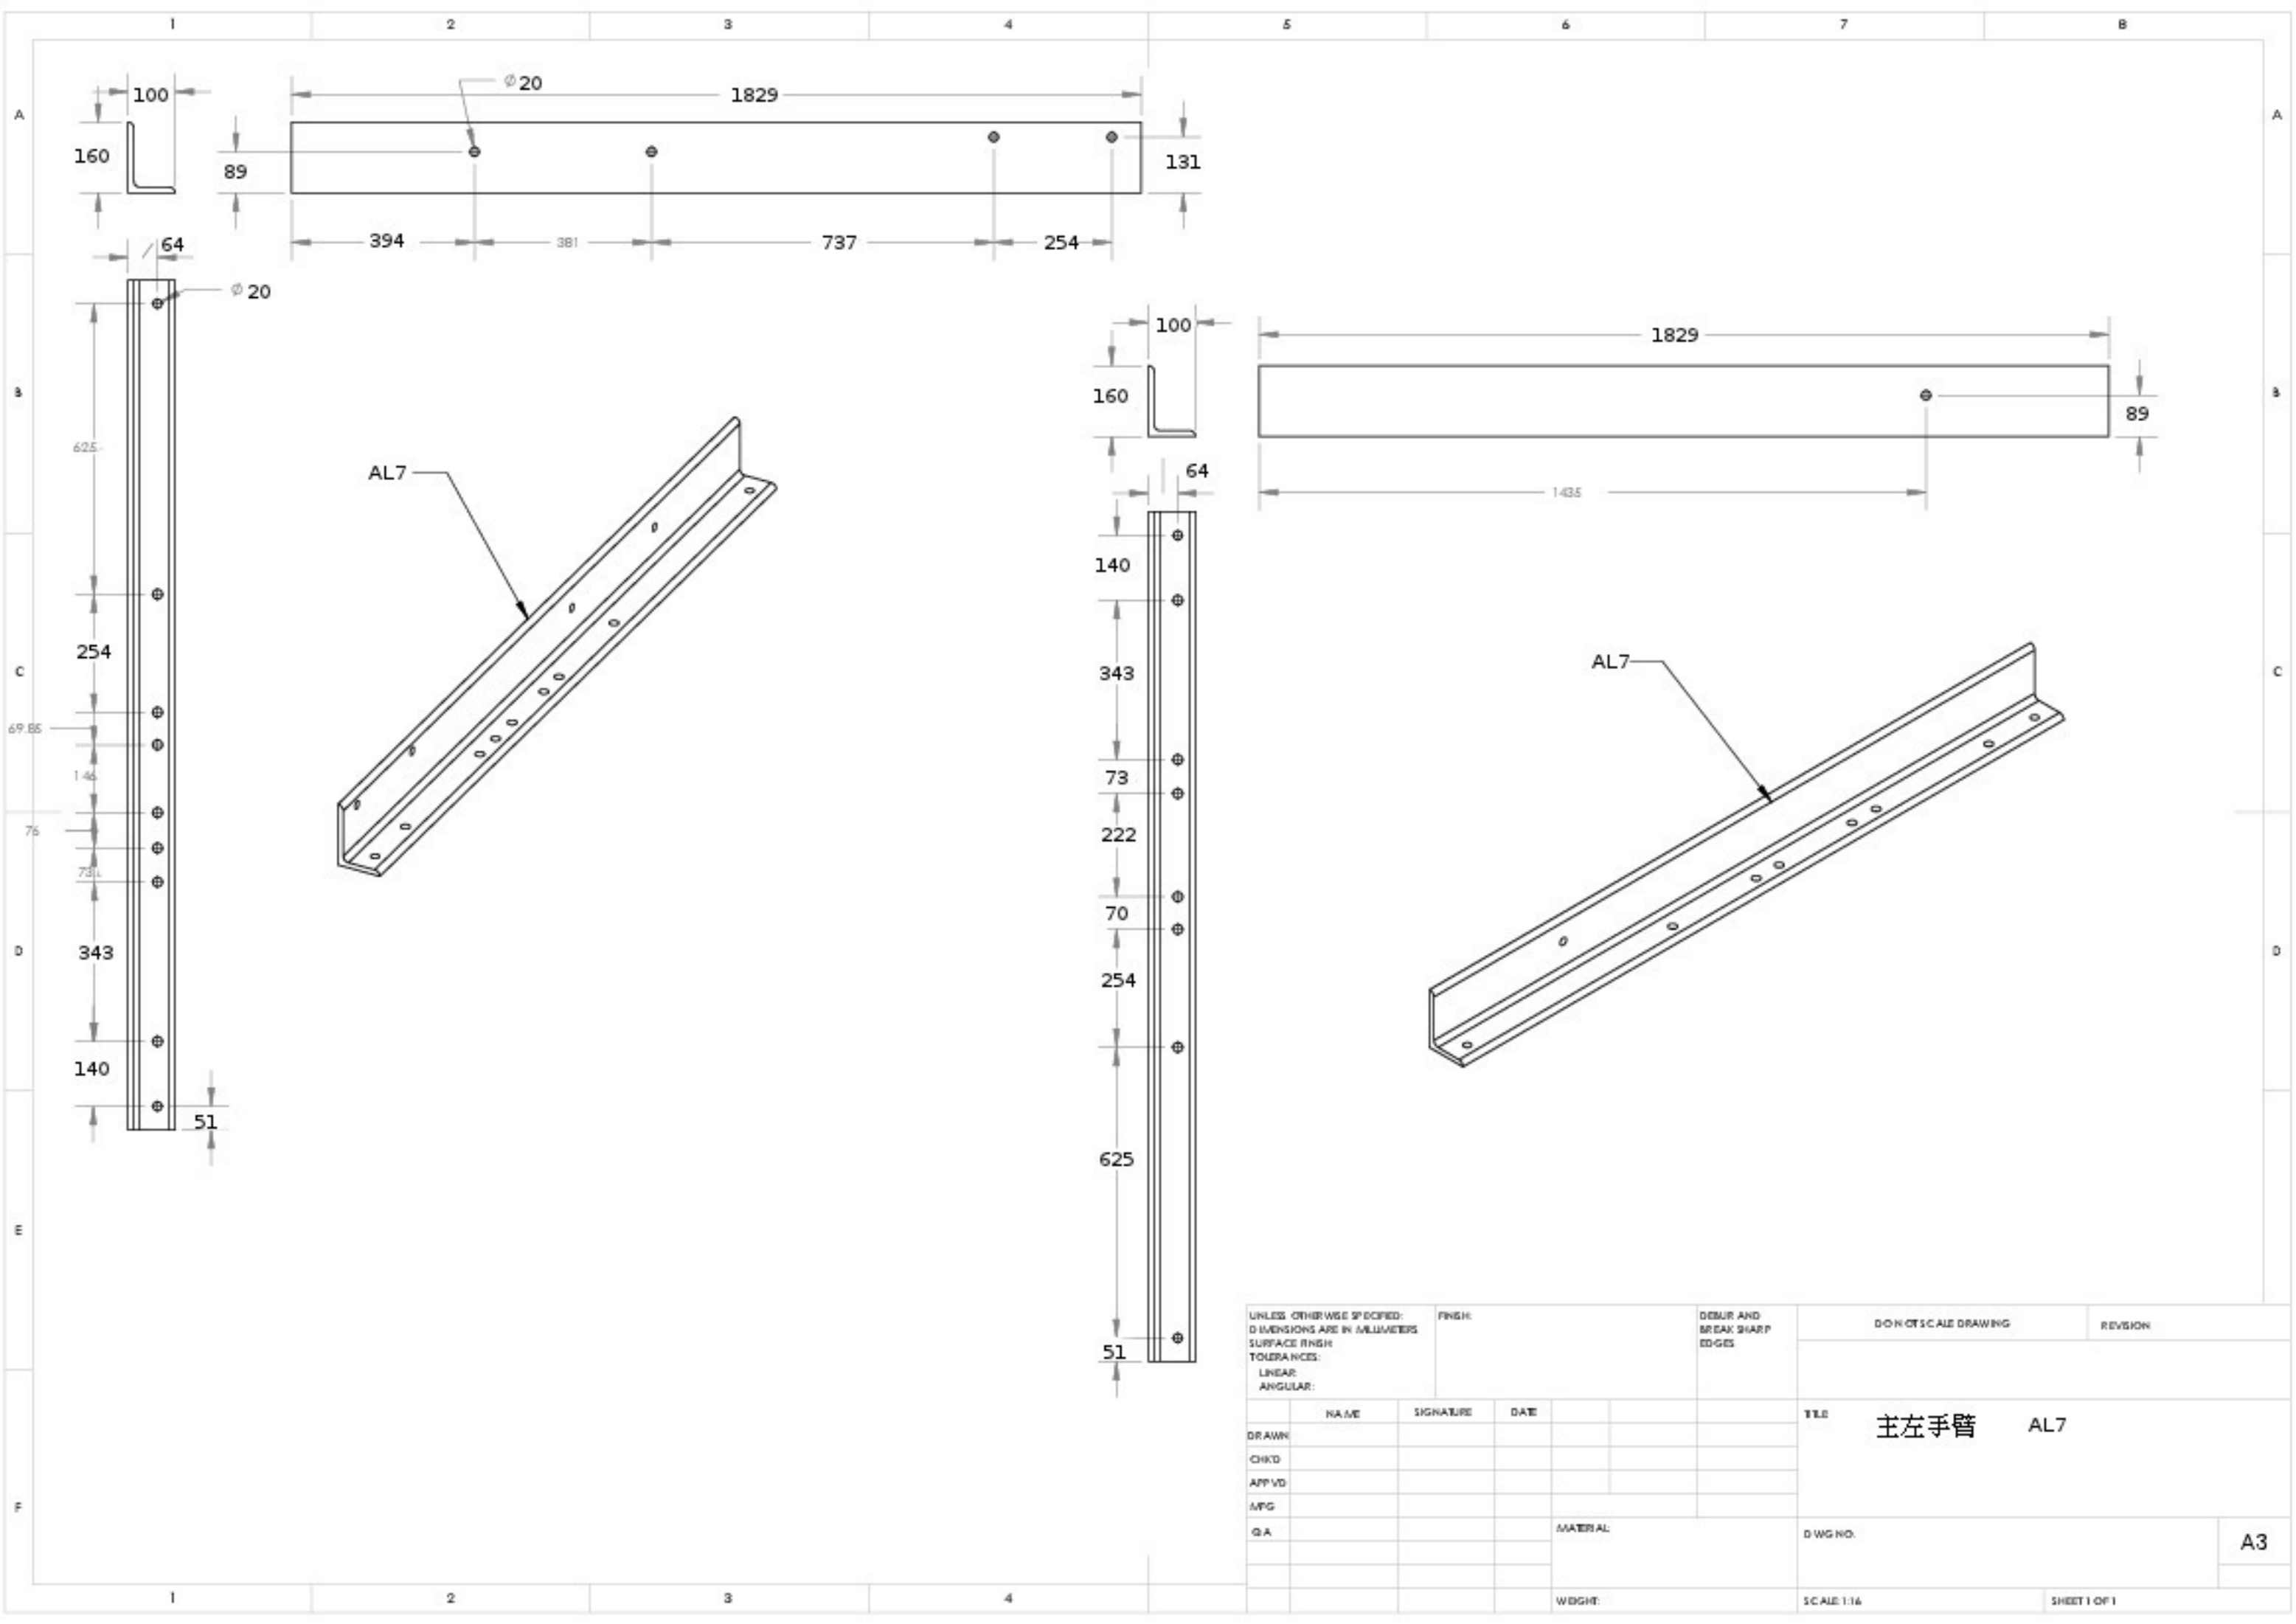

UNLESS OTHERWISE SPECIFIED: DIMENSIONS ARE IN MILLIMETERS SURFACE FINISH TOLERANCES: LINEAR: ANGULAR:				FINISH:		DEBUR AND BREAK SHARP EDGES		NON-TO SCALE DRAWING		REVISION	
NAME	SIGNATURE	DATE				TITLE 主左手臂 AL7					
DRAWN											
CHKD											
APP'VD											
MFG											
QA						MATERIAL:		DWG NO.		A3	
						WEIGHT:		SCALE 1:14		SHEET 1 OF 1	

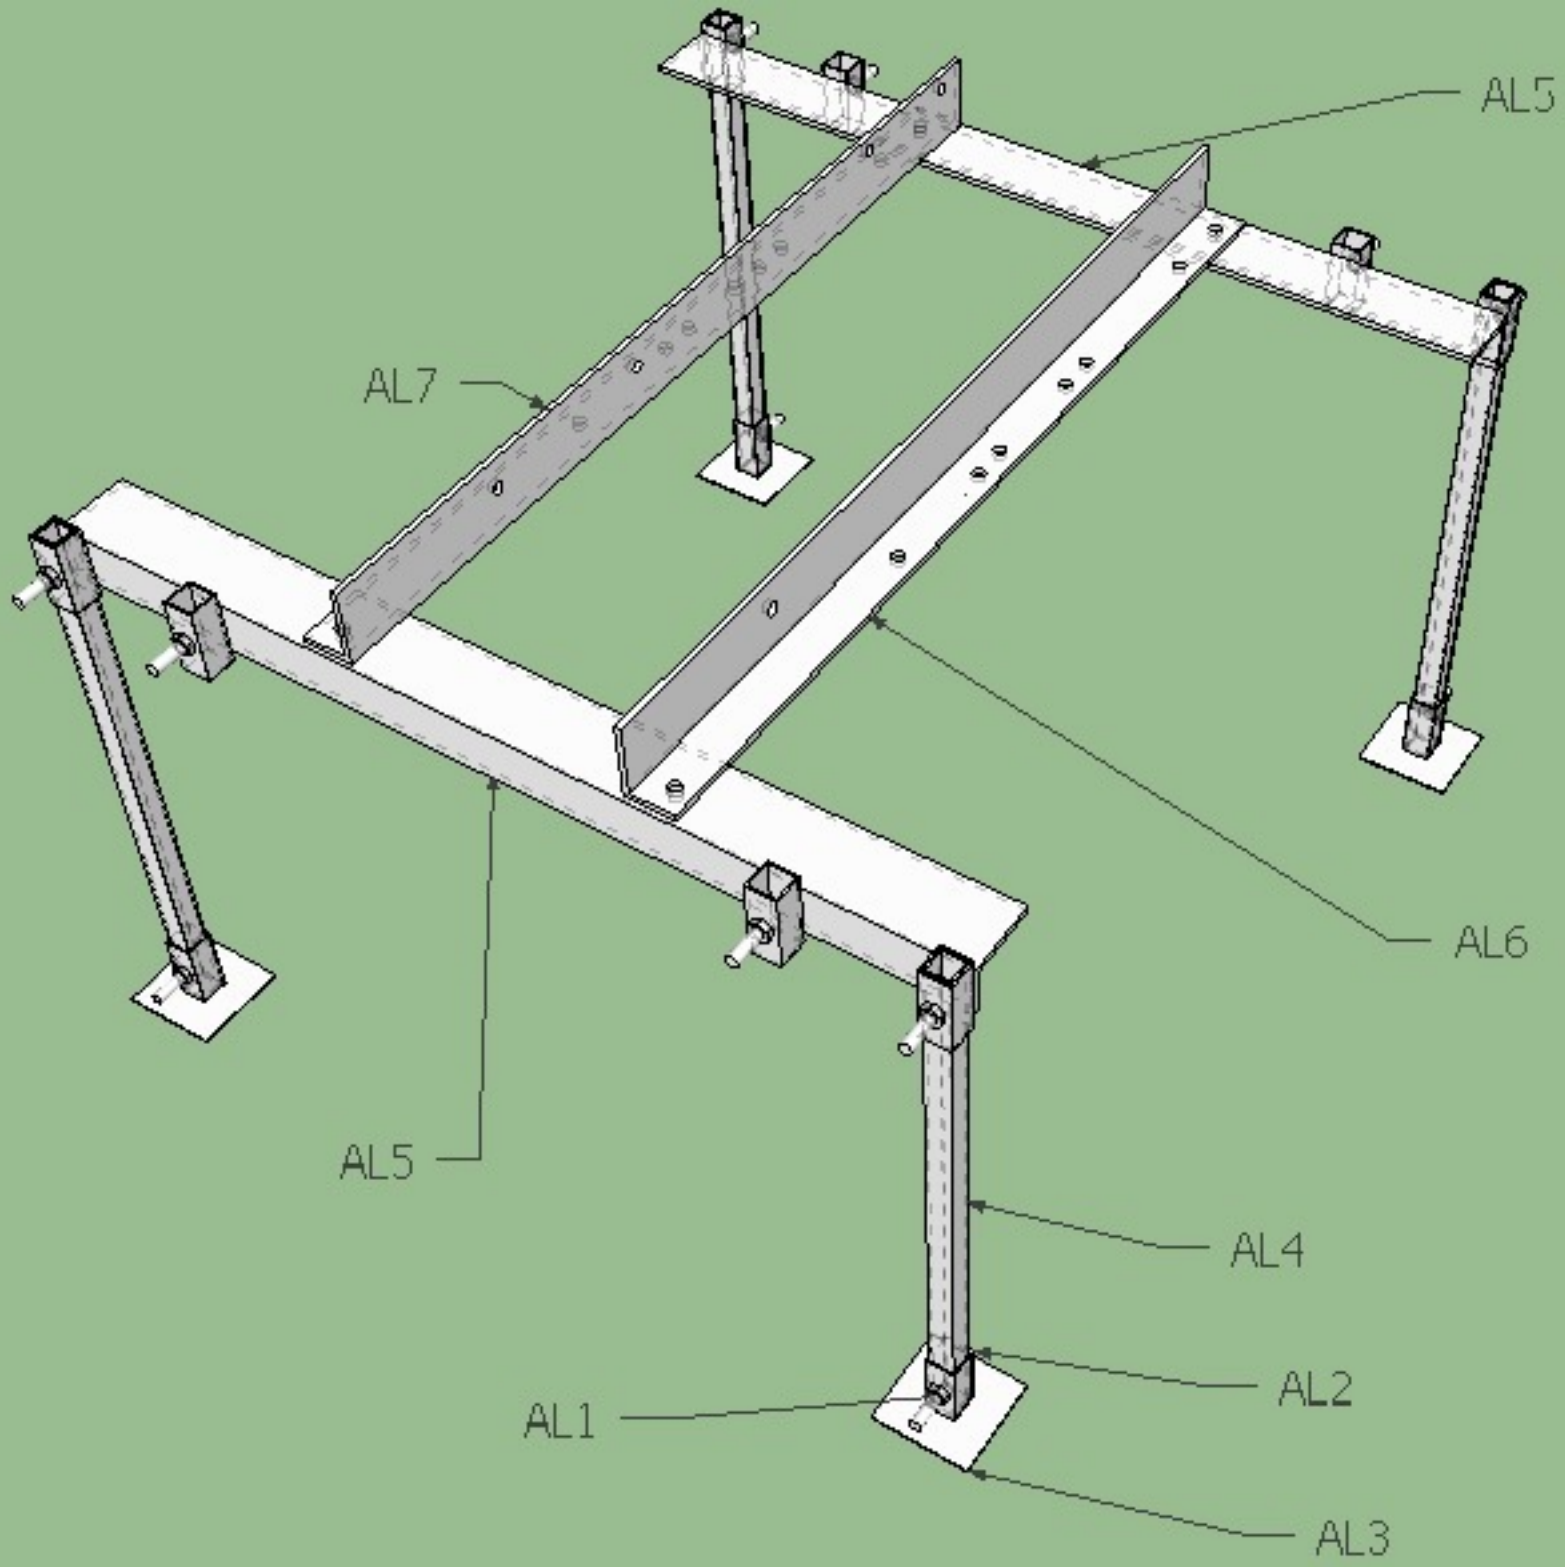



AL7

Left Primary Arm

Note: Holes with red dots by them
are 20 diameter. All others are
22

AL7

